


APPLY SELF ADHESIVE MEMBRANE TO  
CMU & SCUPPER (IF SCUPPER  
SURFACES ALLOW PROPER ADHESION)

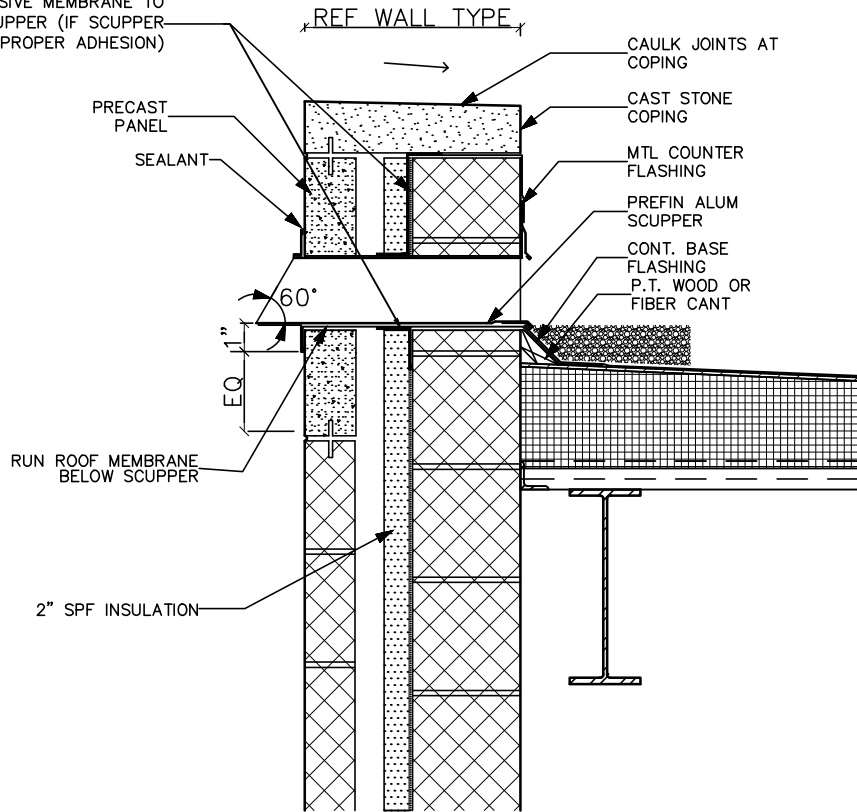

2 TYP PARAPET / OVERFLOW SCUPPER  
A10.02 1"=1' - 0"

2-A10.02

BaySystems


Bayer MaterialScience LLC  
Spray Insulation & Roofing Materials  
Polyurethanes

2400 Spring Stuebner Road West  
Spring, TX 77389

Phone: 281 350-9000  
Fax: A: 281 288-6450  
B: 281 288-3348  
Other: 800 221-3626

www.baysystemsspray.com



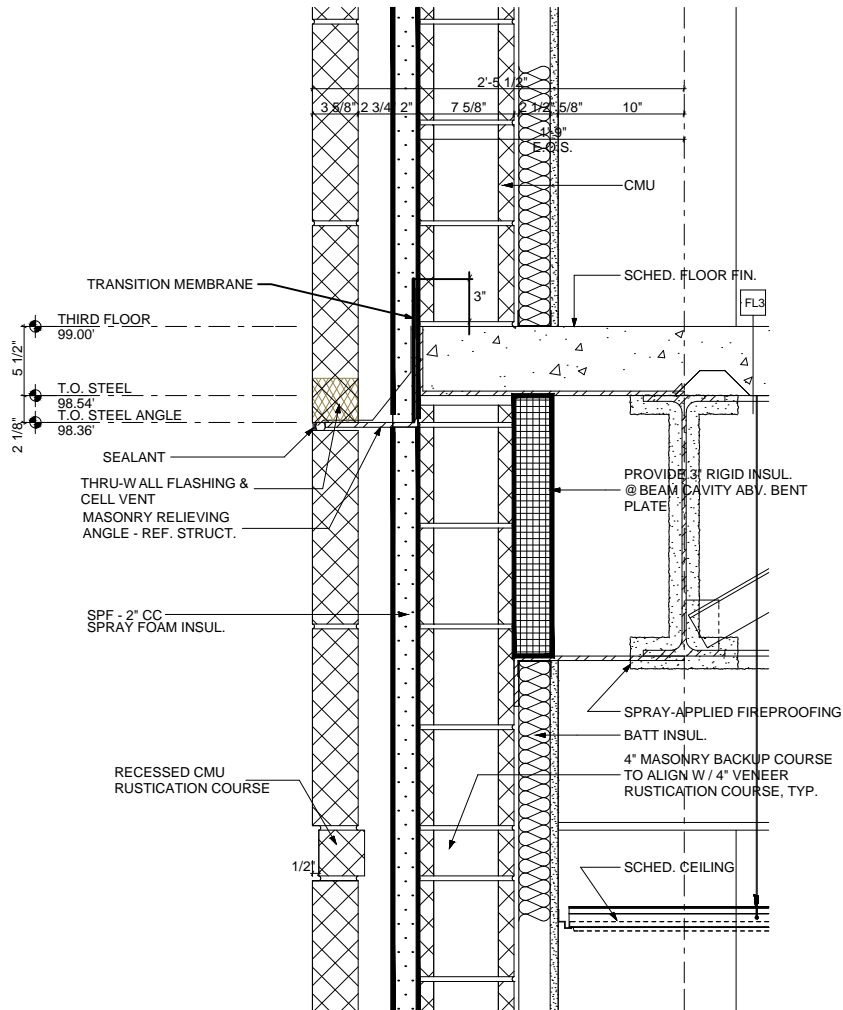

2 SECTION DETAIL  
 A10.10 SCALE: 1" = 1'-0"

2-A10.10

## BaySystems


Bayer MaterialScience LLC  
 Spray Insulation & Roofing Materials  
 Polyurethanes



2400 Spring Stuebner Road West  
 Spring, TX 77389

Phone: 281 350-9000  
 Fax: A: 281 288-6450  
 B: 281 288-3348  
 Other: 800 221-3626

www.baysystemsspray.com

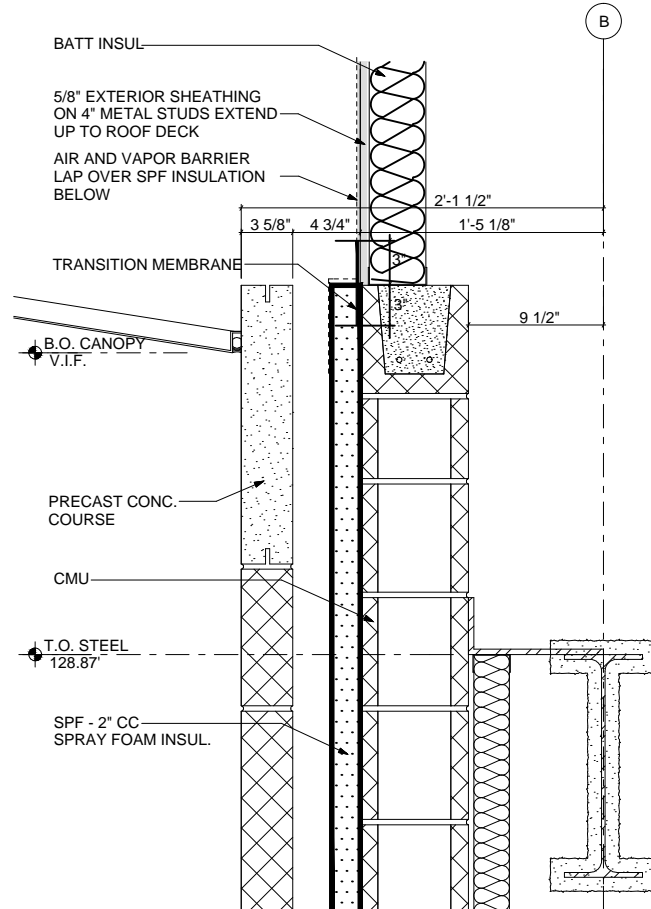

6 SECTION DETAIL  
 A10.07 SCALE: 1"= 1'-0"

6-A10.07




BaySystems

Bayer MaterialScience LLC  
 Spray Insulation & Roofing Materials  
 Polyurethanes

2400 Spring Stuebner Road West  
 Spring, TX 77389

Phone: 281 350-9000  
 Fax: A: 281 288-6450  
 B: 281 288-3348  
 Other: 800 221-3626

www.baysystems-spray.com

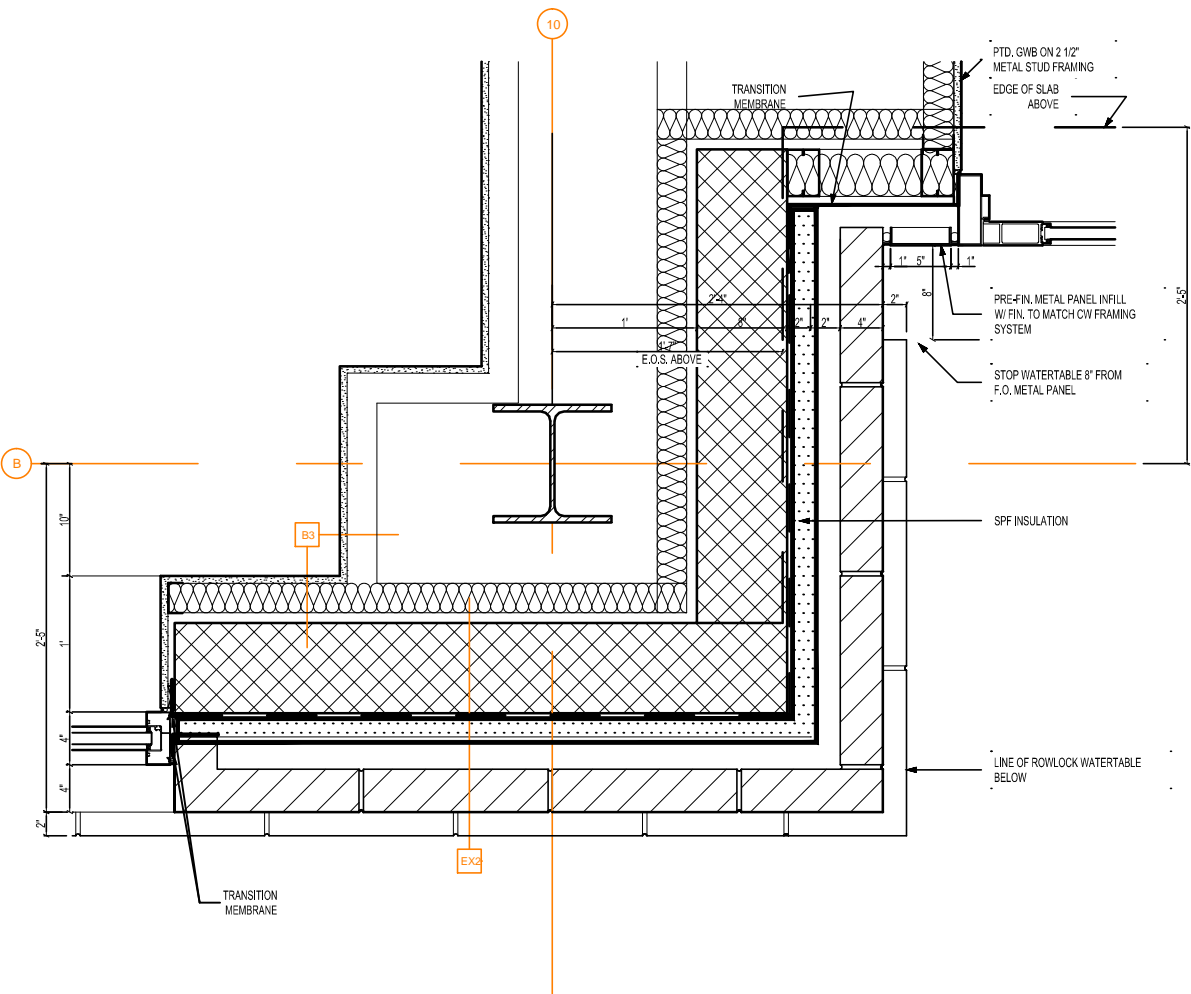

6  
A10.07A

PLAN DETAIL @ ENTRY

SCALE: 1"= 1'-0"

8-A10.07A




BaySystems

Bayer MaterialScience LLC  
Spray Insulation & Roofing Materials  
Polyurethanes

2400 Spring Stuebner Road West  
Spring, TX 77389

Phone: 281 350-9000  
Fax: A: 281 288-6450  
B: 281 288-3348  
Other: 800 221-3626

www.baysystemsspray.com

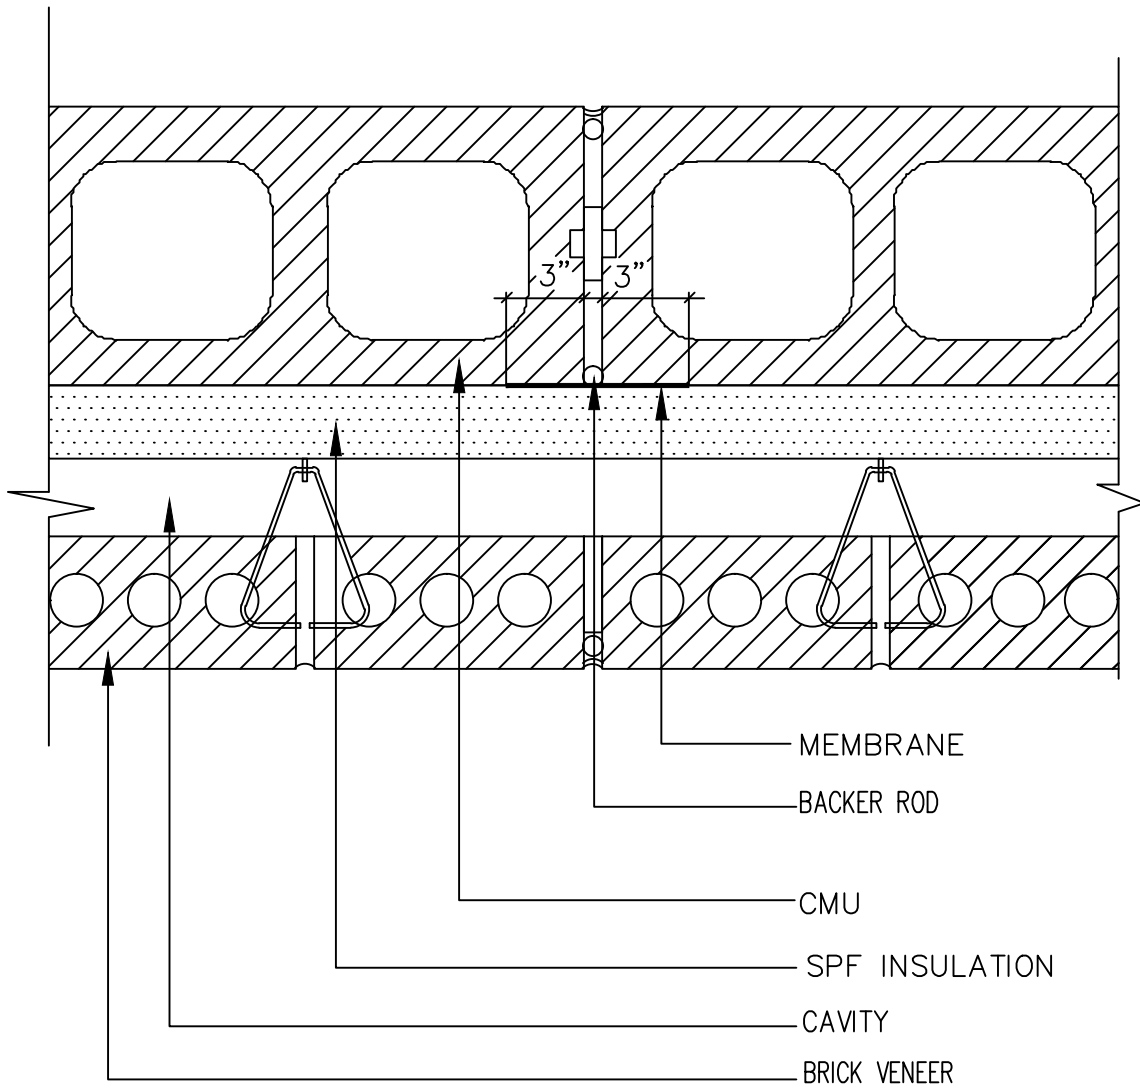

Control Joint 1 – CMU

**BaySystems**


Bayer MaterialScience LLC  
 Spray Insulation & Roofing Materials  
 Polyurethanes

2400 Spring Stuebner Road West  
 Spring, TX 77389

Phone: 281 350-9000  
 Fax: A: 281 288-6450  
 B: 281 288-3348  
 Other: 800 221-3626

[www.baysystemsspray.com](http://www.baysystemsspray.com)



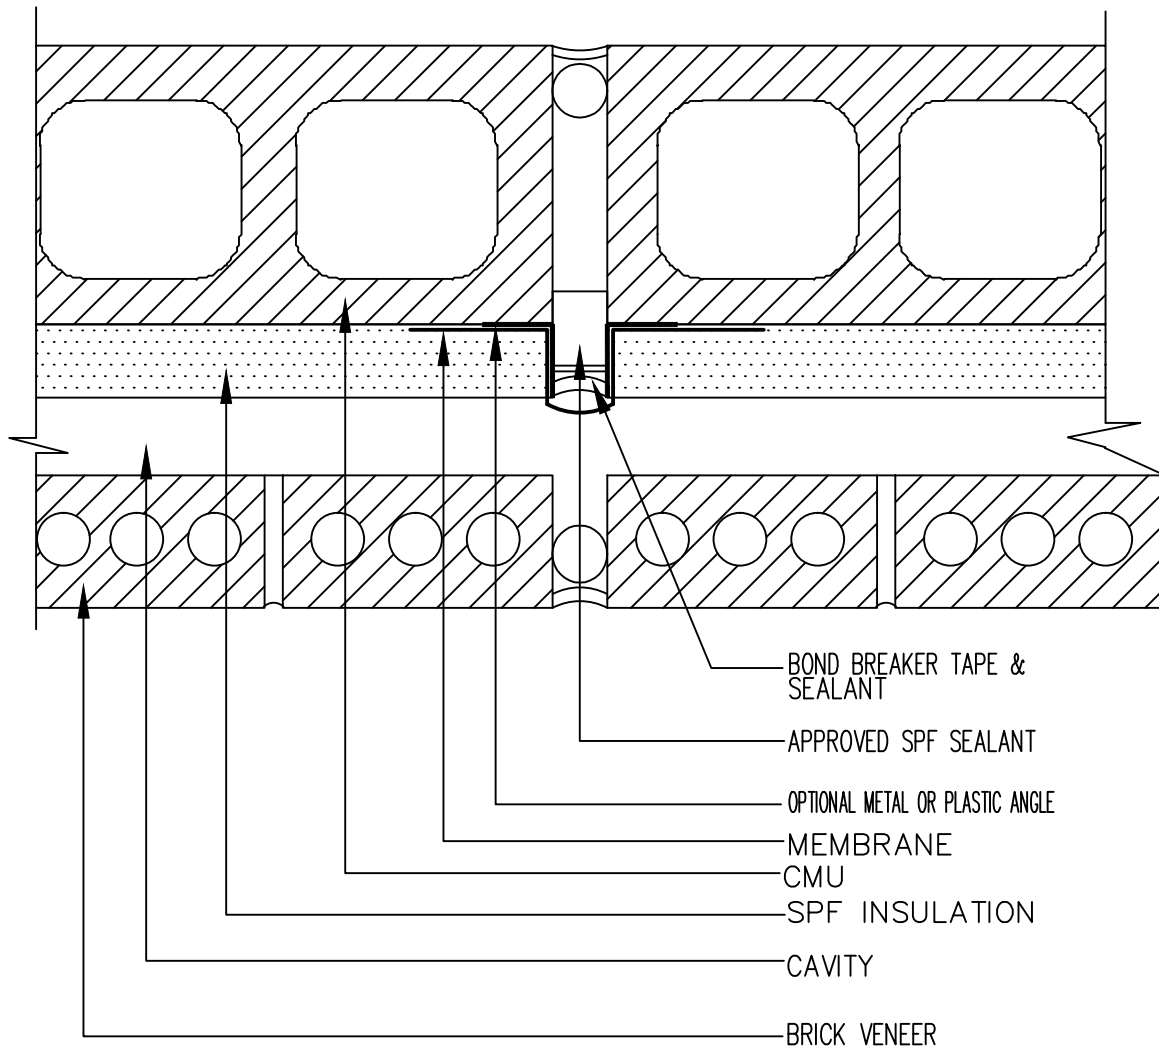

Expansion Joint 1 – CMU

**BaySystems**


Bayer MaterialScience LLC  
 Spray Insulation & Roofing Materials  
 Polyurethanes

2400 Spring Stuebner Road West  
 Spring, TX 77389

Phone: 281 350-9000  
 Fax: A: 281 288-6450  
 B: 281 288-3348  
 Other: 800 221-3626

[www.baysystemsspray.com](http://www.baysystemsspray.com)



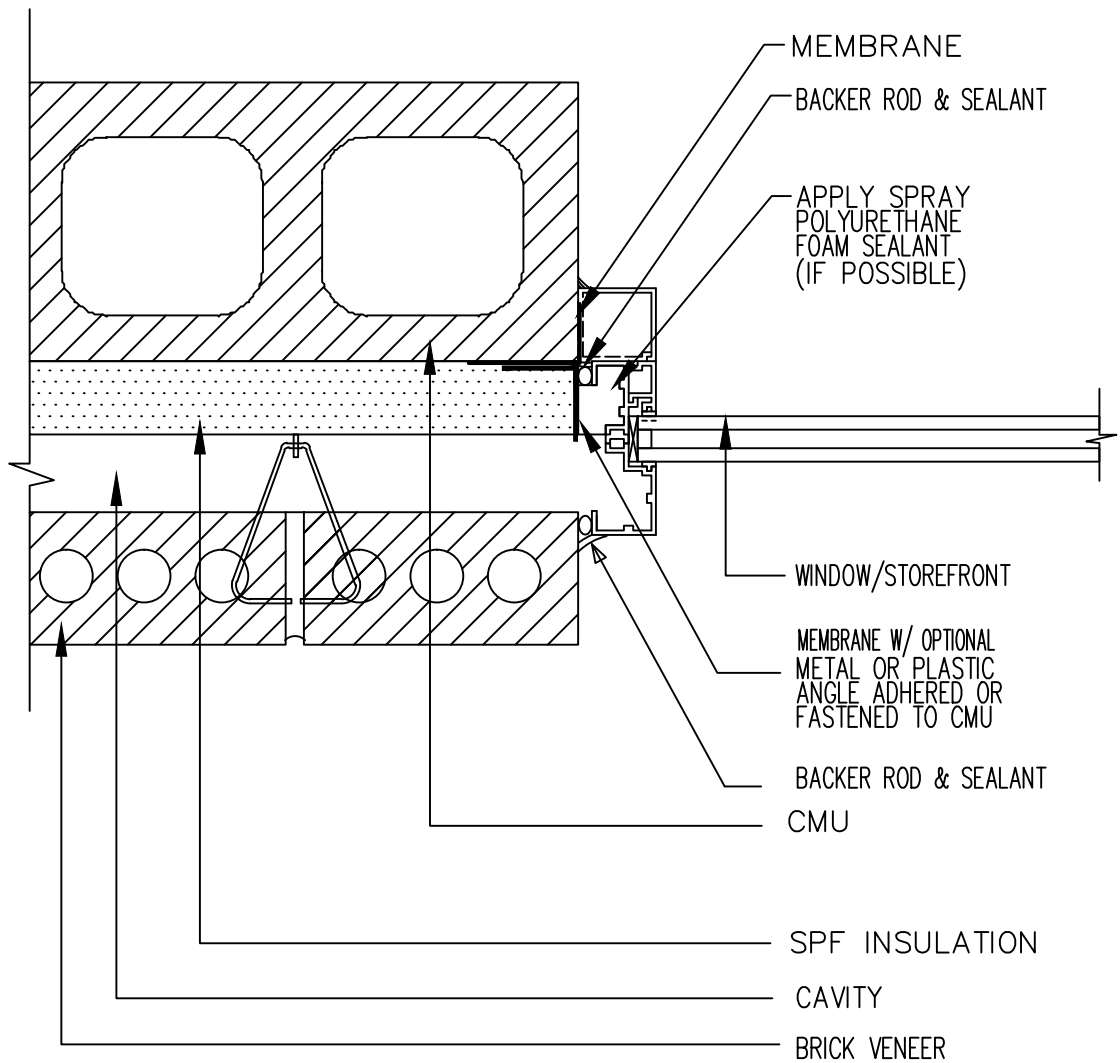

Jamb 1 - CMU

## BaySystems


Bayer MaterialScience LLC  
 Spray Insulation & Roofing Materials  
 Polyurethanes

2400 Spring Stuebner Road West  
 Spring, TX 77389

Phone: 281 350-9000  
 Fax: A: 281 288-6450  
 B: 281 288-3348  
 Other: 800 221-3626

[www.baysystemsspray.com](http://www.baysystemsspray.com)



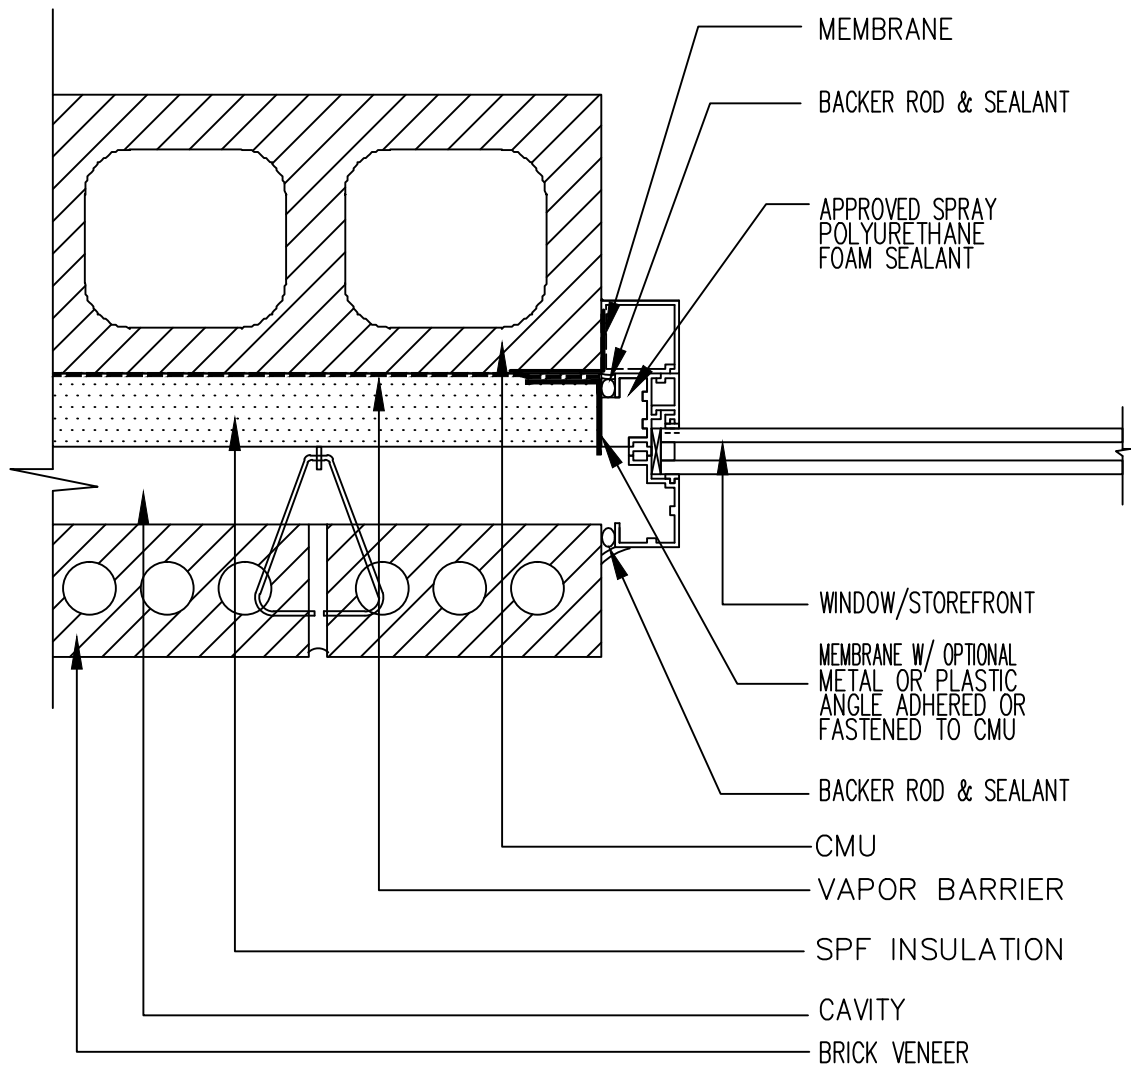

Jamb 2 - CMU

## BaySystems

Bayer MaterialScience LLC  
 Spray Insulation & Roofing Materials  
 Polyurethanes


2400 Spring Stuebner Road West  
 Spring, TX 77389

Phone: 281 350-9000  
 Fax: A: 281 288-6450  
 B: 281 288-3348  
 Other: 800 221-3626

[www.baysystemsspray.com](http://www.baysystemsspray.com)





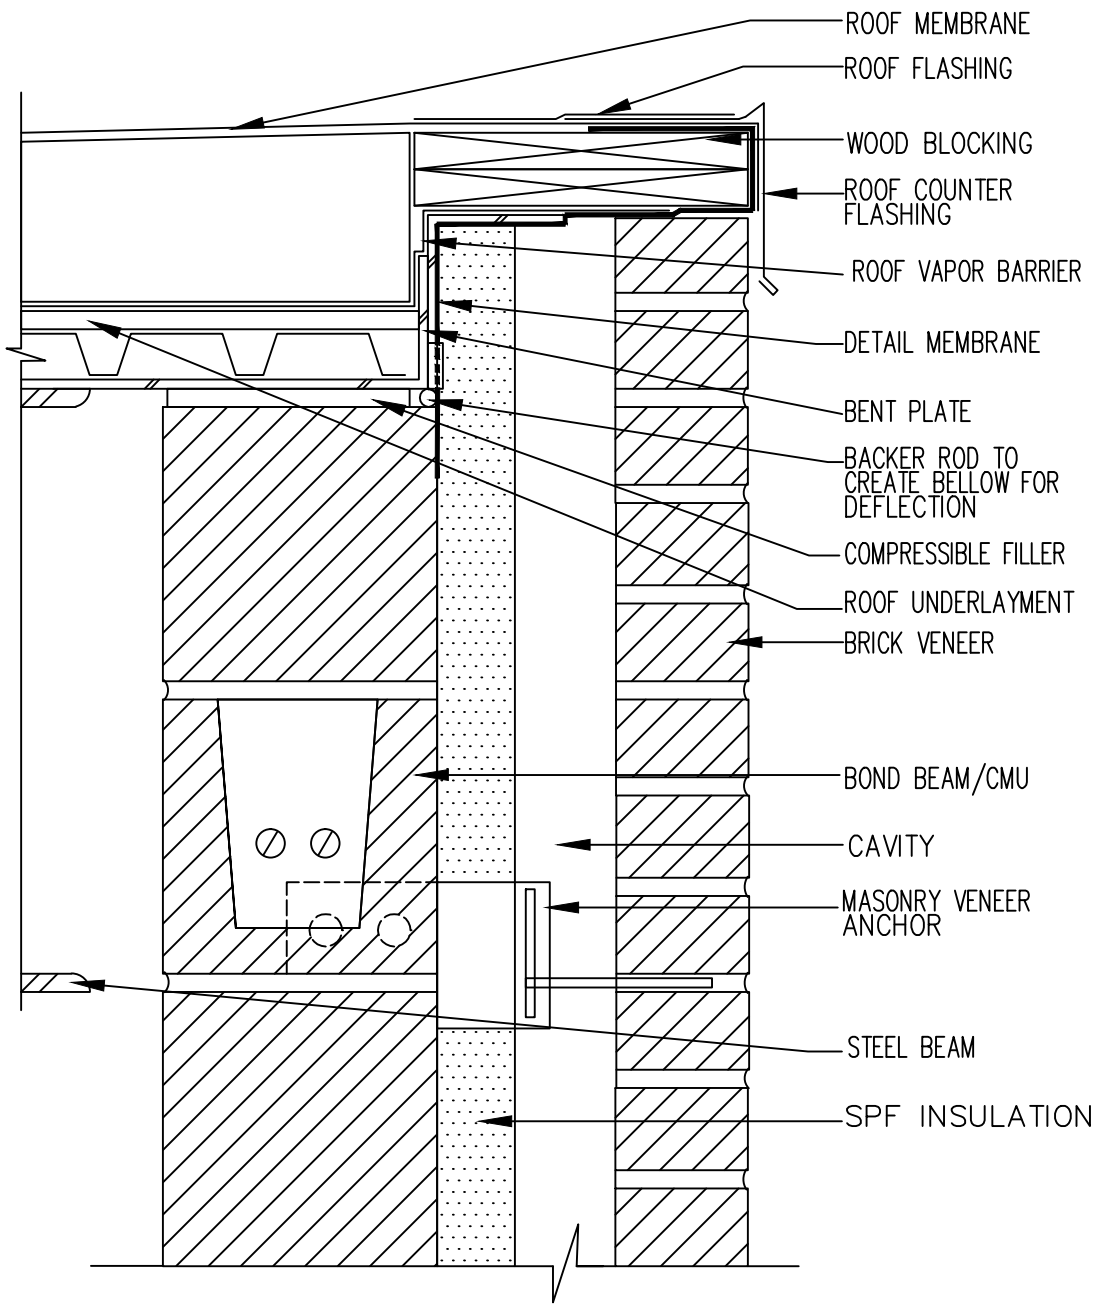

Roof Detail 2 CMU

## BaySystems

Bayer MaterialScience LLC  
 Spray Insulation & Roofing Materials  
 Polyurethanes

2400 Spring Stuebner Road West  
 Spring, TX 77389

Phone: 281 350-9000


Fax: A: 281 288-6450

B: 281 288-3348

Other: 800 221-3626

[www.baysystemsspray.com](http://www.baysystemsspray.com)



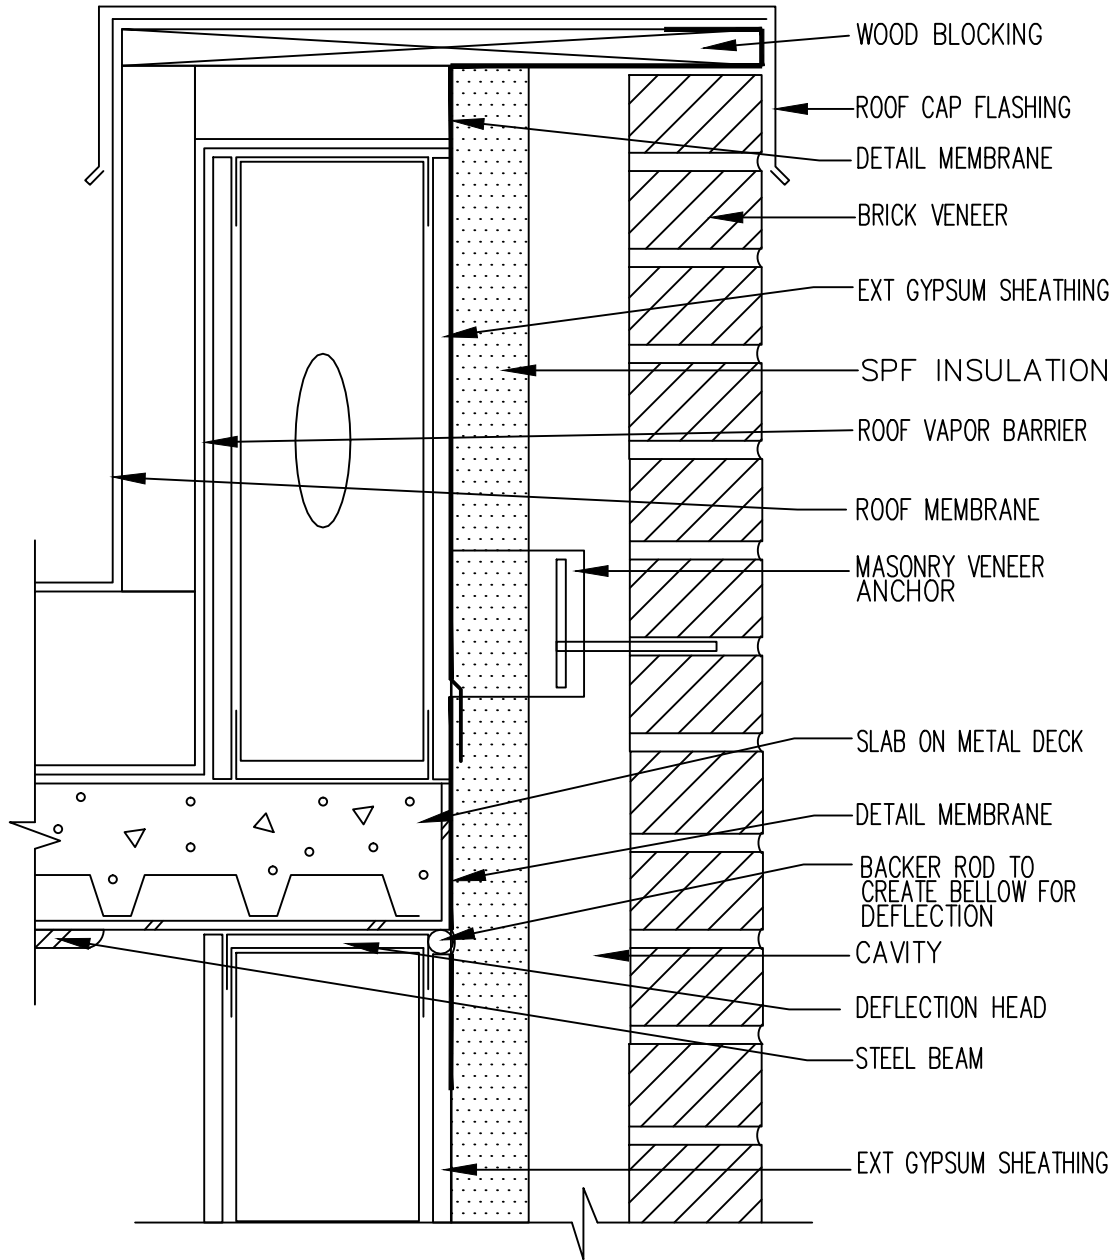

Roof Detail 2 Parapet

## BaySystems


Bayer MaterialScience LLC  
 Spray Insulation & Roofing Materials  
 Polyurethanes

2400 Spring Stuebner Road West  
 Spring, TX 77389

Phone: 281 350-9000  
 Fax: A: 281 288-6450  
 B: 281 288-3348  
 Other: 800 221-3626

[www.baysystemsspray.com](http://www.baysystemsspray.com)



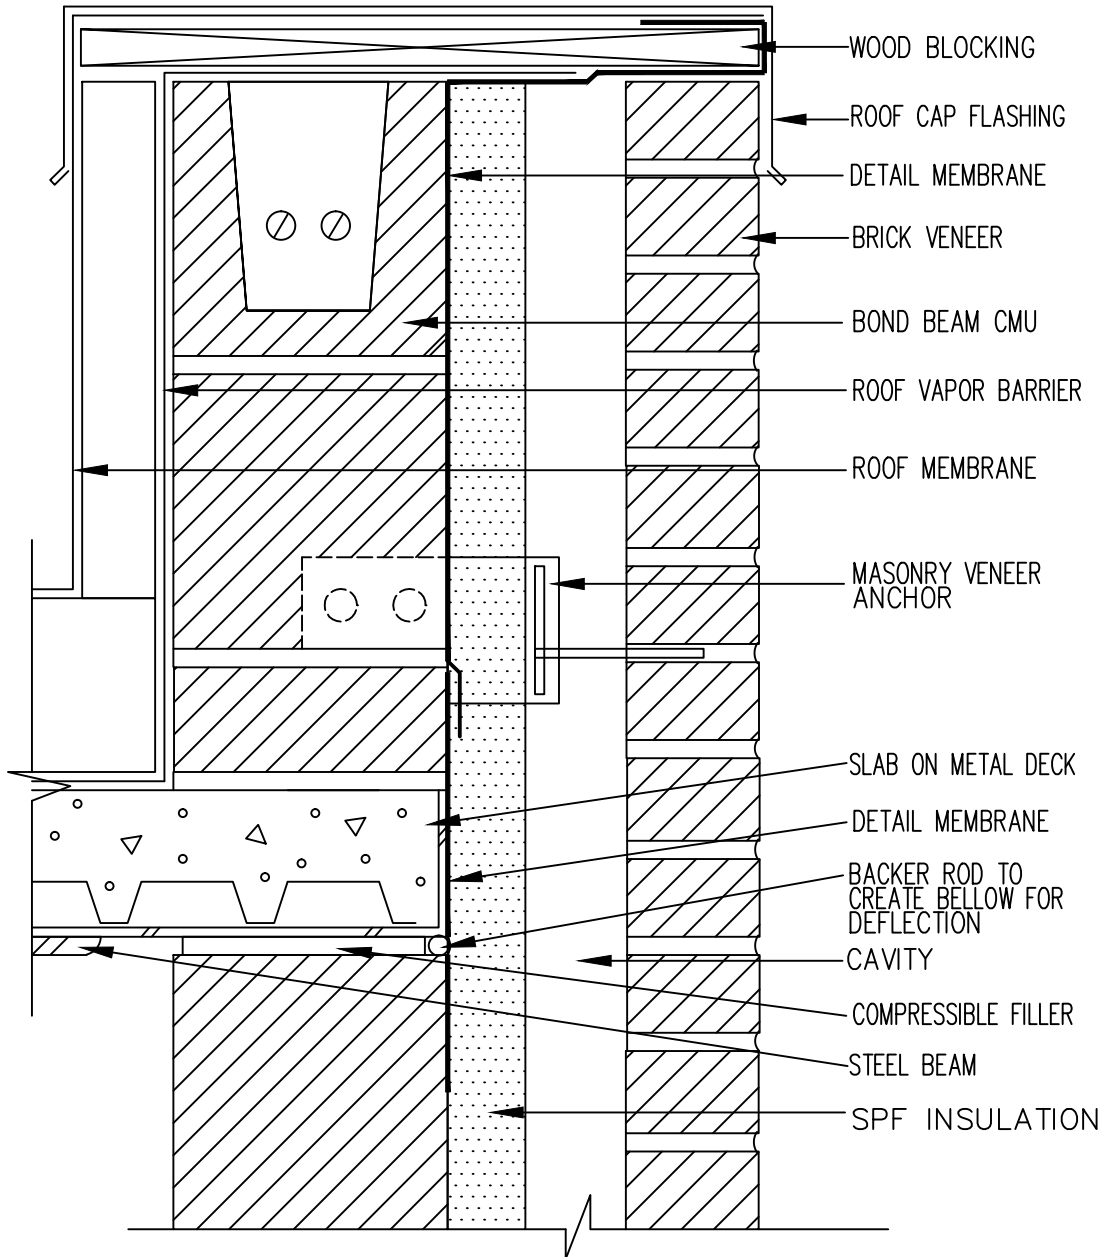

Roof Detail Parapet 1 CMU

## BaySystems


Bayer MaterialScience LLC  
 Spray Insulation & Roofing Materials  
 Polyurethanes

2400 Spring Stuebner Road West  
 Spring, TX 77389

Phone: 281 350-9000  
 Fax: A: 281 288-6450  
 B: 281 288-3348  
 Other: 800 221-3626

[www.baysystemsspray.com](http://www.baysystemsspray.com)



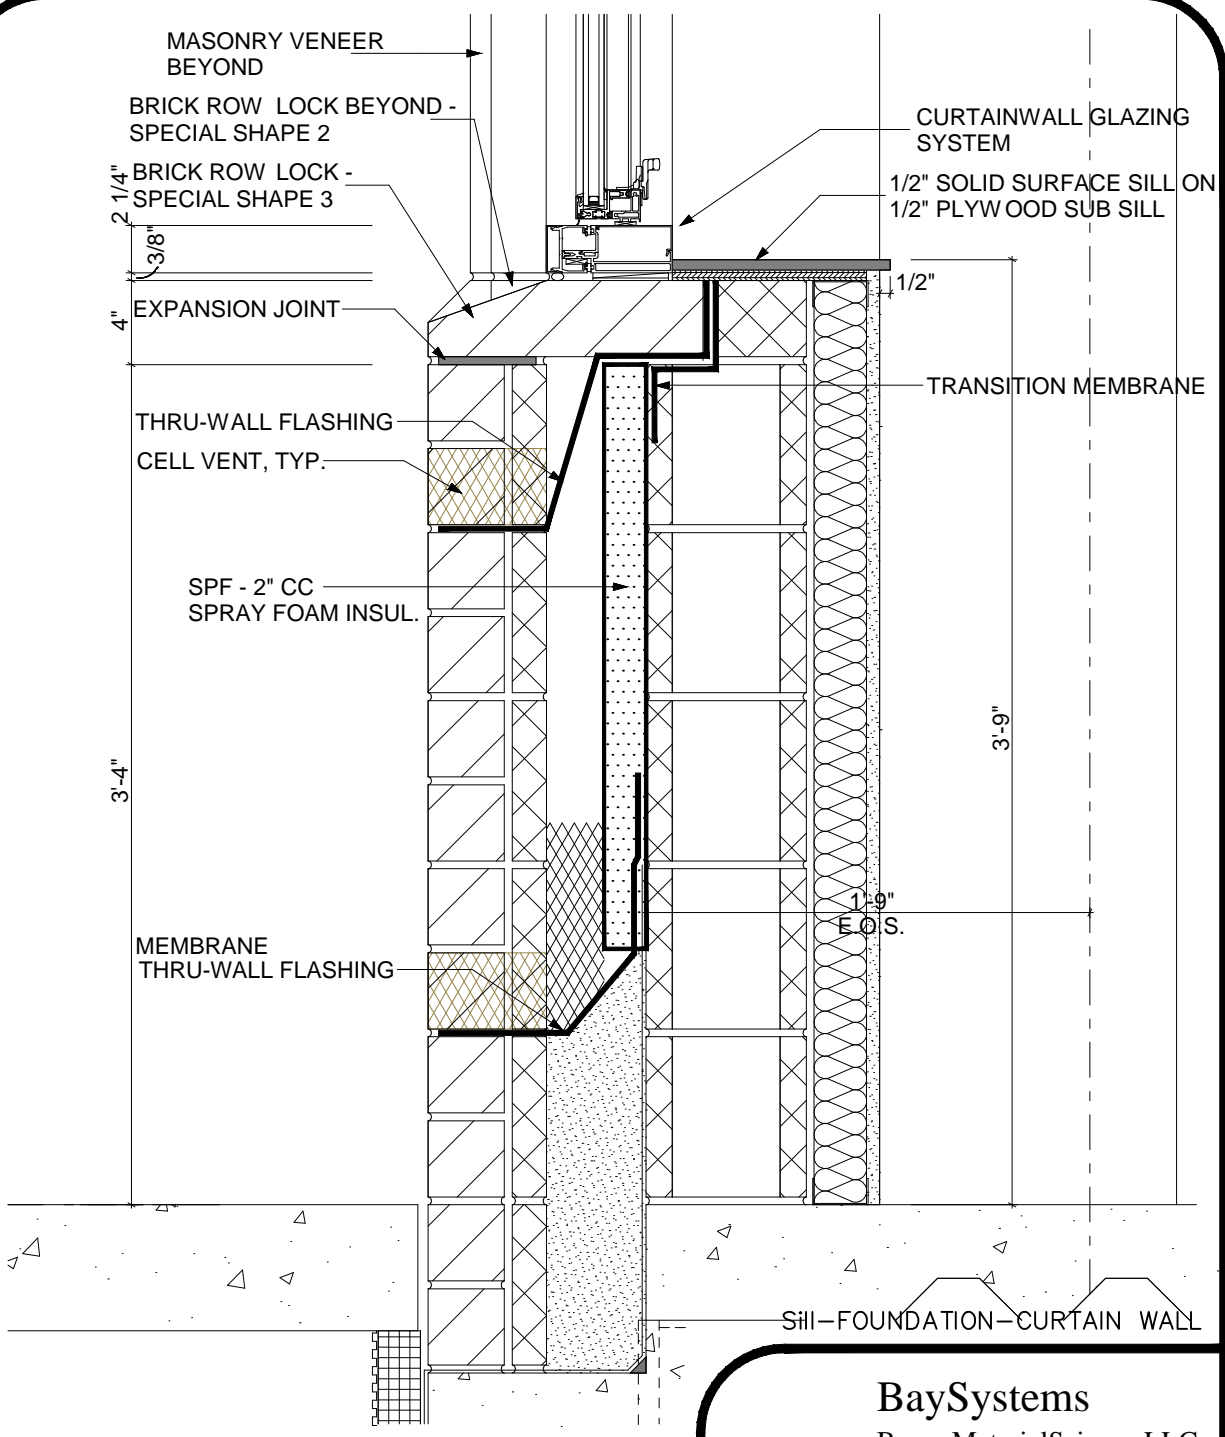

# SECTION DETAIL

SCALE: 1 1/2" = 1'-0"



## BaySystems

Bayer Material Science LLC  
 Spray Insulation & Roofing Materials  
 Polyurethanes

2400 Spring Stuebner Road West  
 Spring, TX 77389

Phone: 281 350-9000  
 Fax: A: 281 288-6450  
 B: 281 288-3348  
 Other: 800 221-3626

[www.baysystemsspray.com](http://www.baysystemsspray.com)