

TK AIRMAX™
Air and Vapor Barriers

www.tkproducts.com


TK AIRMAX AT
WALL PLANE CHANGE


TK AIRMAX


TKC-E

Scale 3" = 1'-0"

1/26/2012 2:26:58 PM

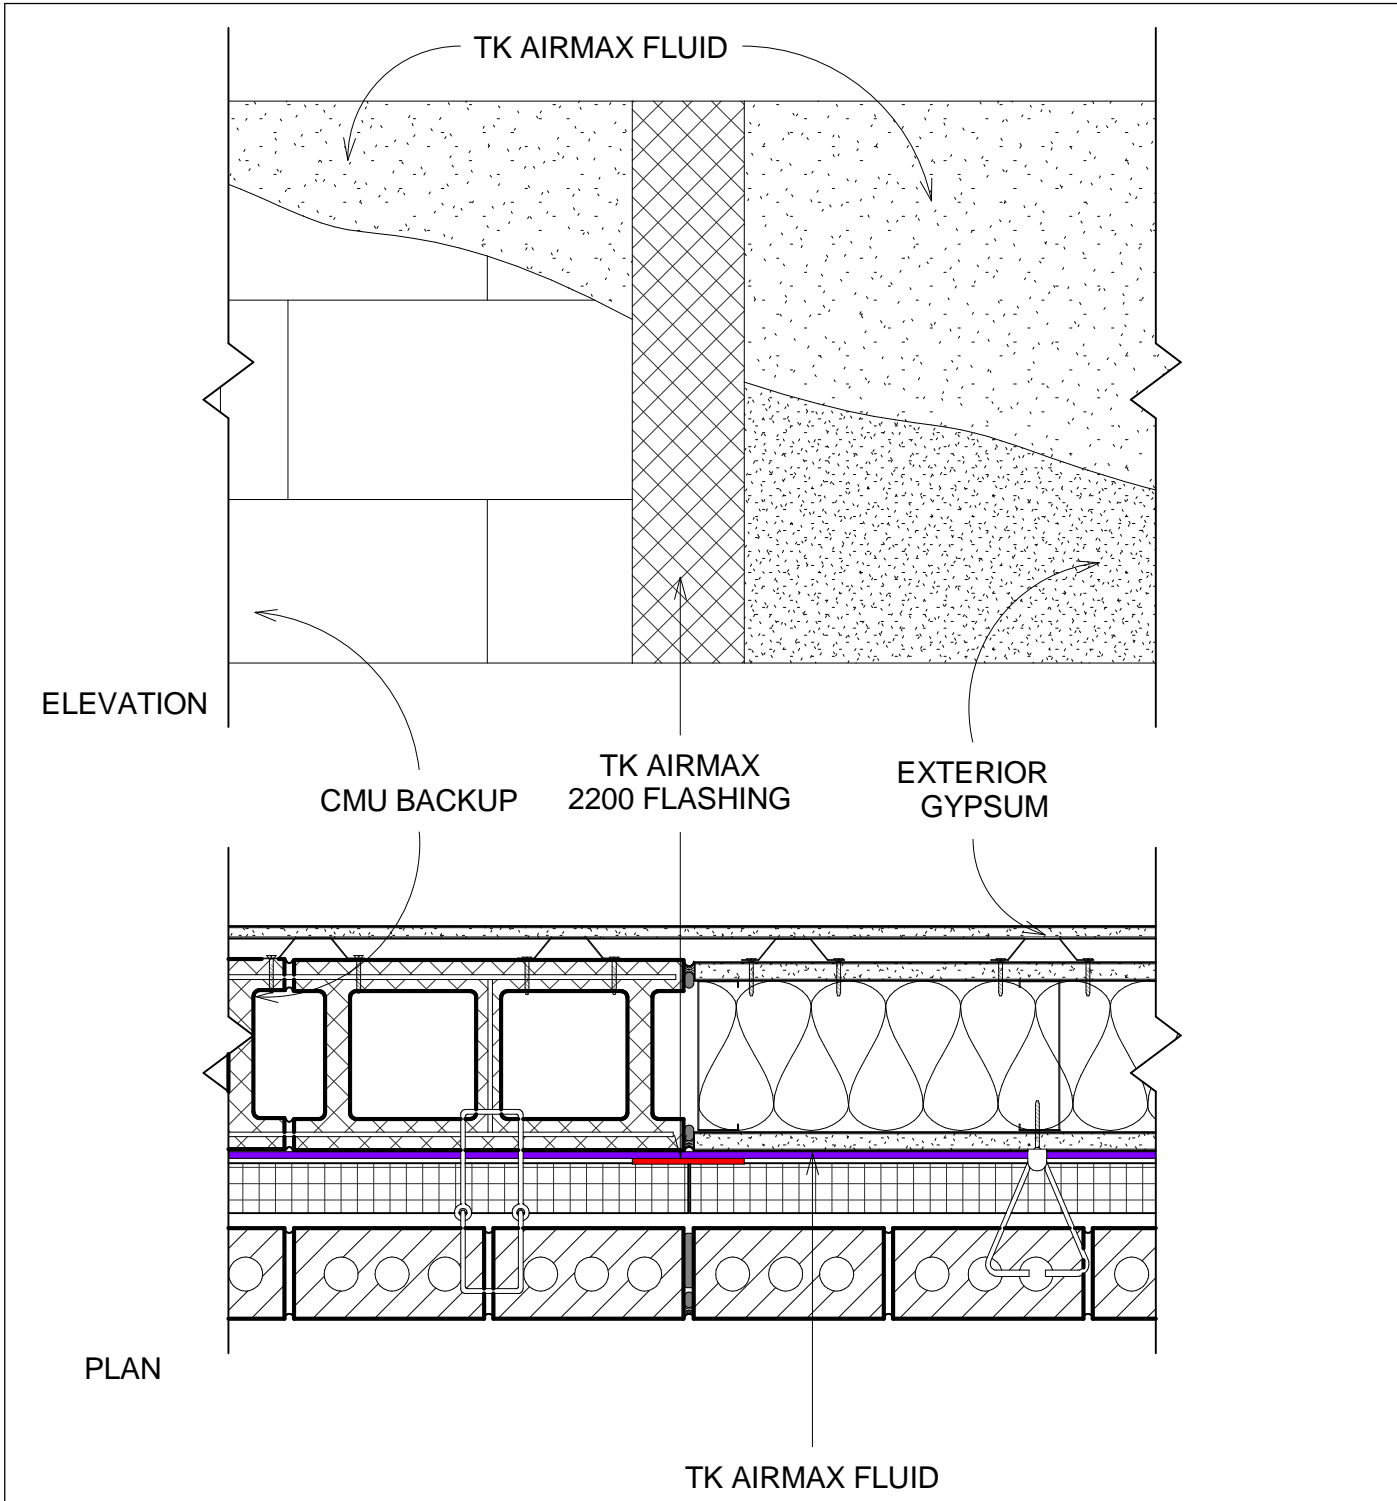

	<p style="text-align: center;">TK AIRMAX AT BACKUP TRANSITION</p>	<p style="text-align: center;">TK AIRMAX</p>
<p>www.tkproducts.com</p>		<p style="text-align: center;">TK-F</p> <p style="text-align: right;">Scale 1 : 7</p>

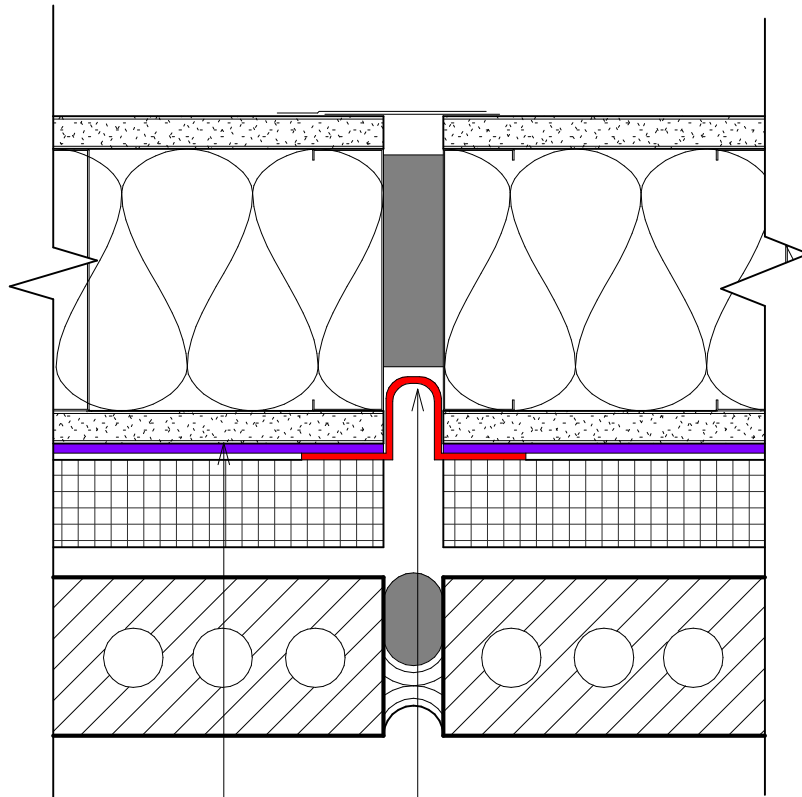

AIRMAX FLUID APPLIED
AIR BARRIER

TK AIRMAX 2200 ALL
WEATHER FLASHING
MEMBRANE

TK AIRMAX™
Air and Vapor Barriers

www.tkproducts.com


TK AIRMAX AT
BUILDING EXPANSION JOINT

TK-AIRMAX

TKS-D

Scale 3" = 1'-0"

1/26/2012 4:10:33 PM

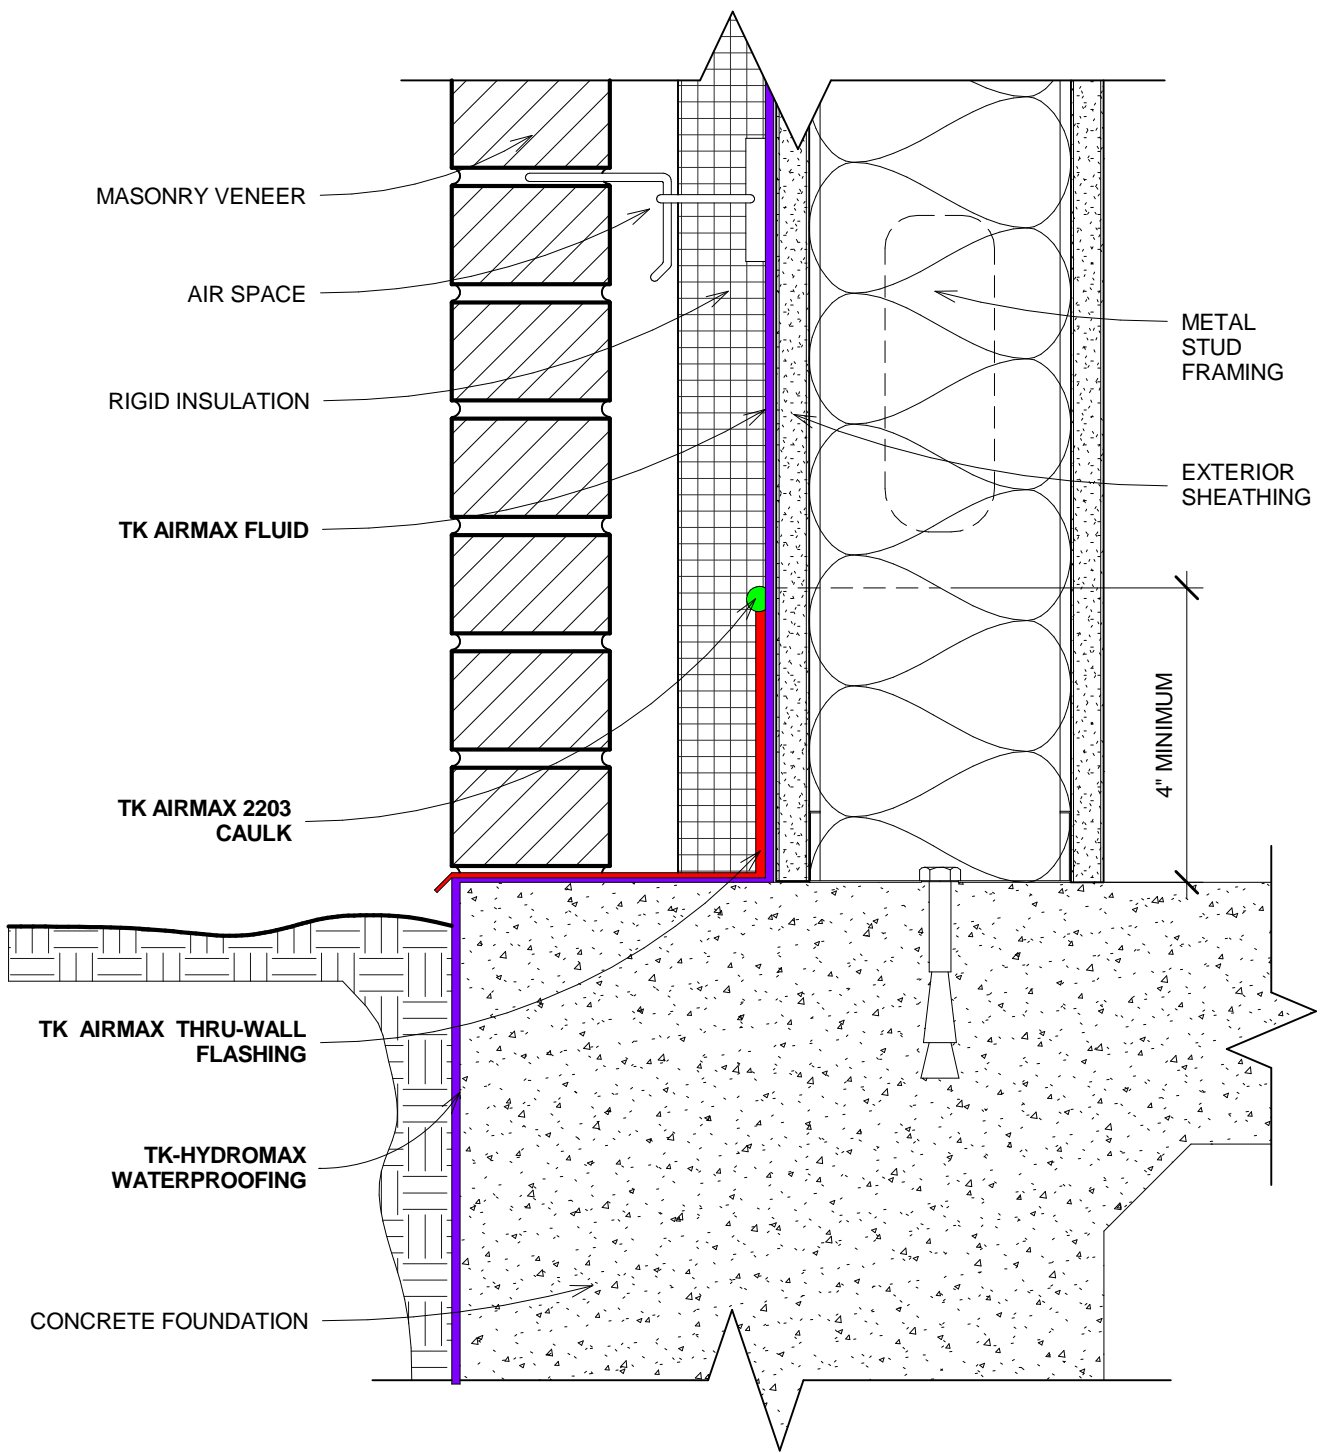

TK AIRMAX™
Air and Vapor Barriers


www.tkproducts.com

WALL / FOUNDATION
DETAIL

TK-AIRMAX

TKS-B

Scale 3" = 1'-0"

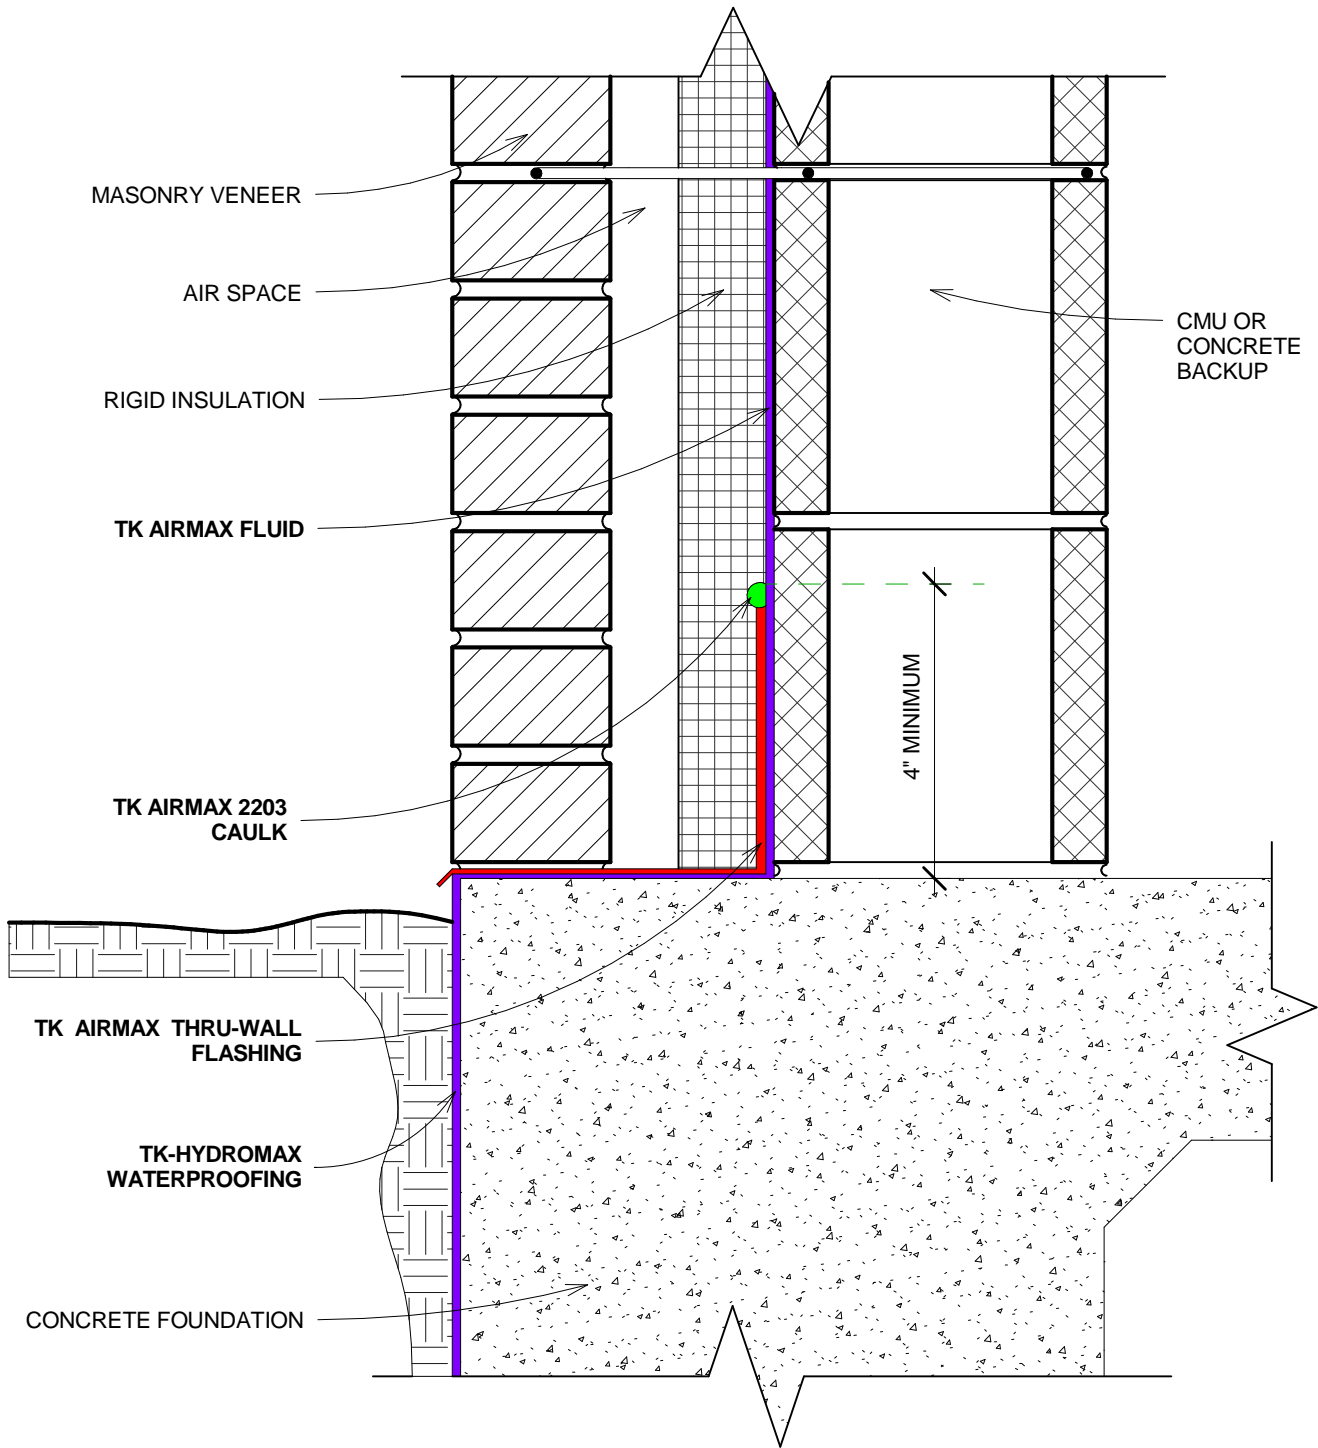

TK AIRMAX™
Air and Vapor Barriers

www.tkproducts.com

WALL / FOUNDATION
DETAIL

TK AIRMAX



TKC-B

Scale 3" = 1'-0"

1/26/2012 1:53:54 PM

MASONRY MOVEMENT JOINTS

BUILDING EXPANSION JOINT

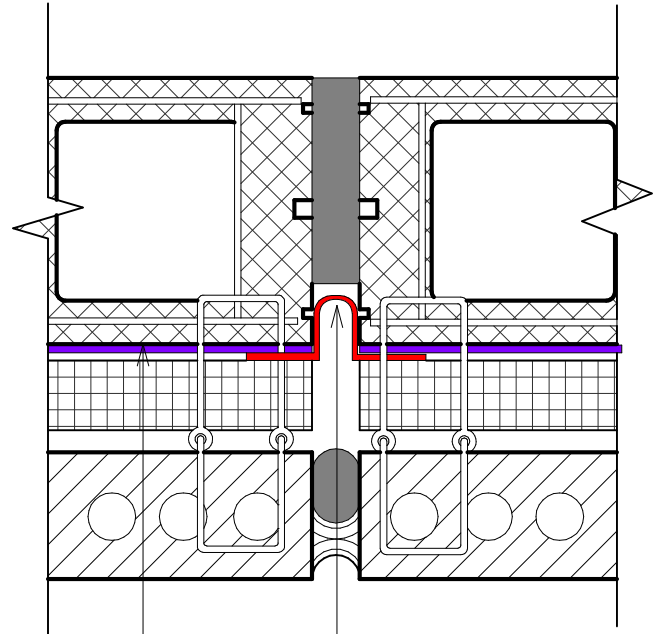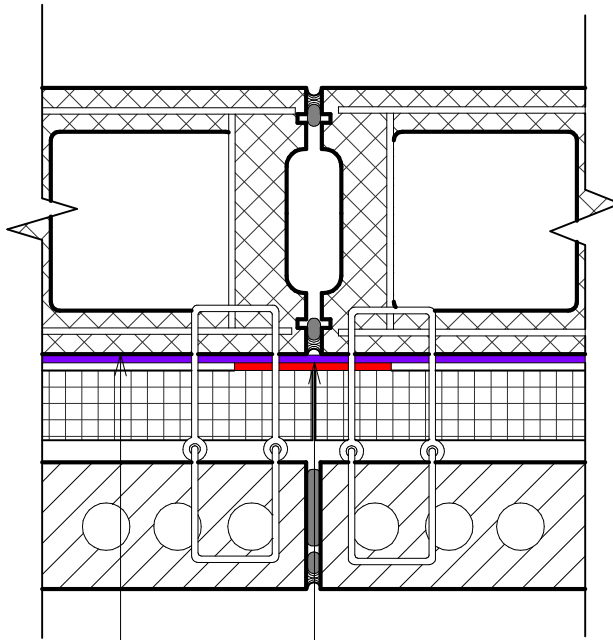

AIRMAX FLUID APPLIED
AIR BARRIER

AIRMAX FLUID APPLIED
AIR BARRIER

TK AIRMAX 2200
ALL WEATHER FLASHING
MEMBRANE

TK AIRMAX 2200
ALL WEATHER FLASHING
MEMBRANE

TK AIRMAX™
Air and Vapor Barriers


www.tkproducts.com

TK AIRMAX AT
MOVEMENT JOINTS

TK AIRMAX

TKC-D

Scale 1 : 5

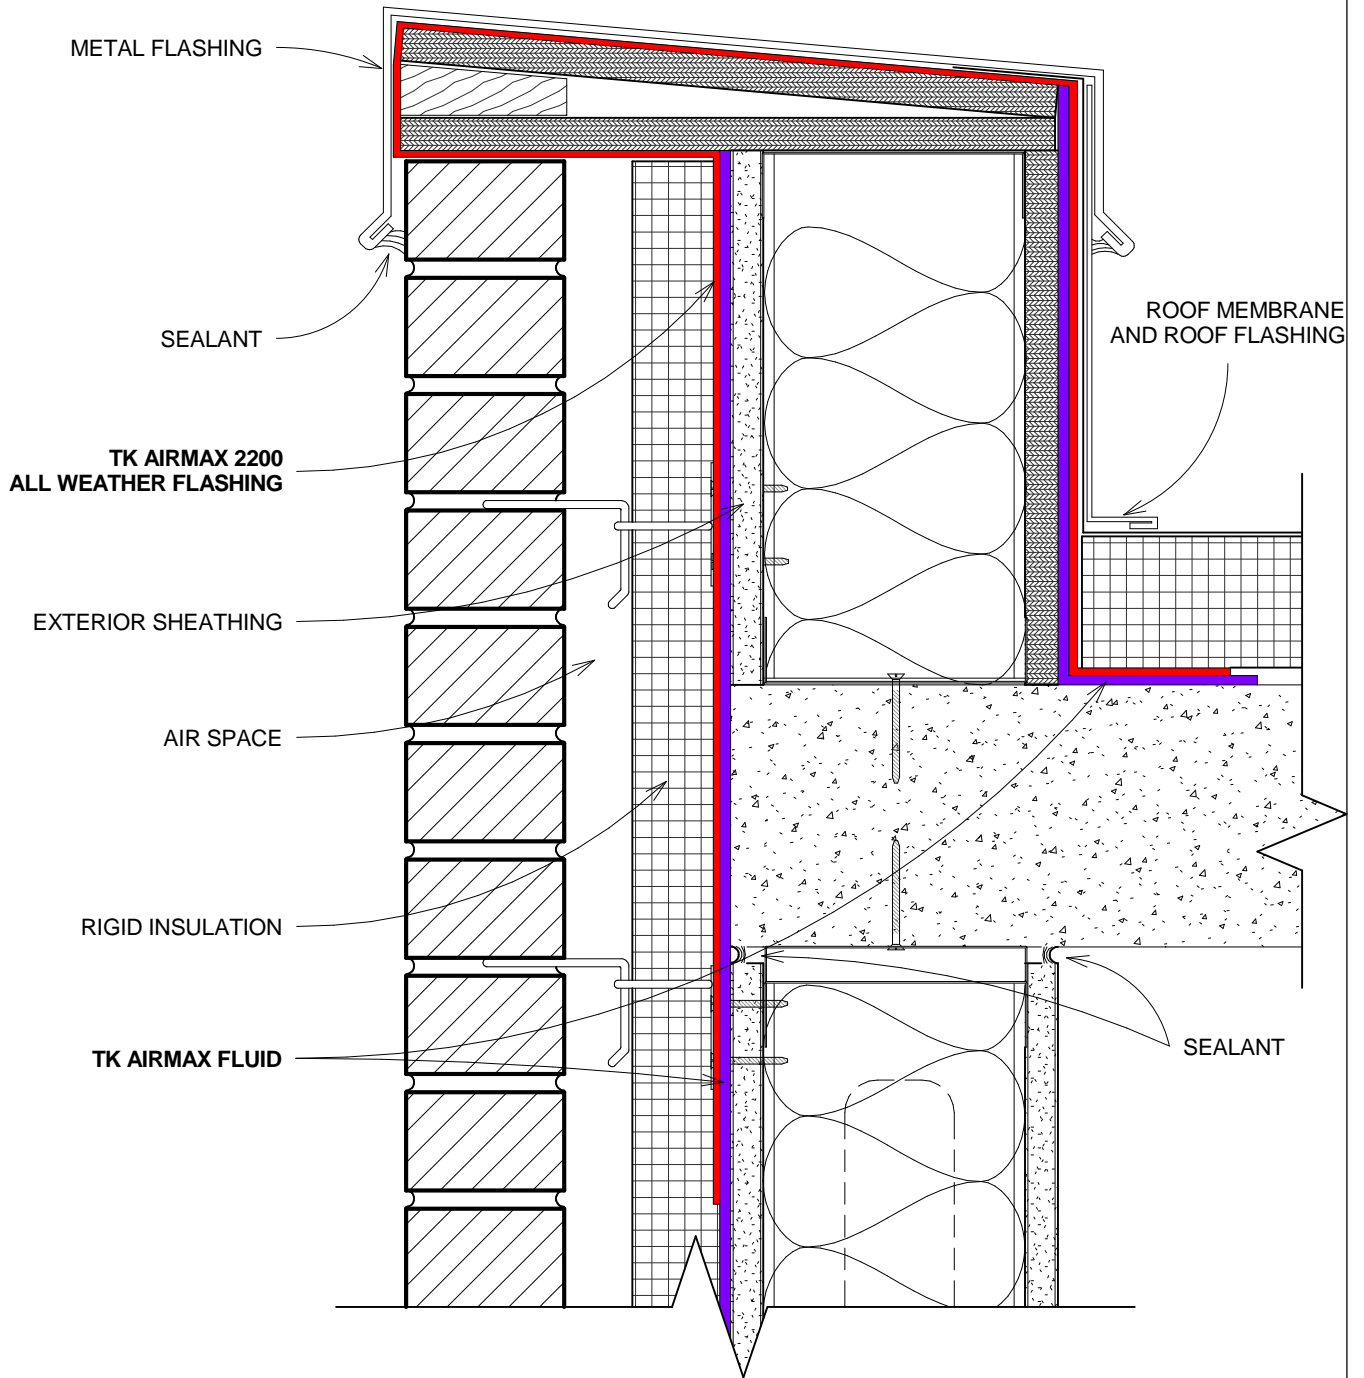

TK AIRMAX™
Air and Vapor Barriers


www.tkproducts.com

PARAPET DETAIL

TK AIRMAX

TKS-A

Scale 3" = 1'-0"

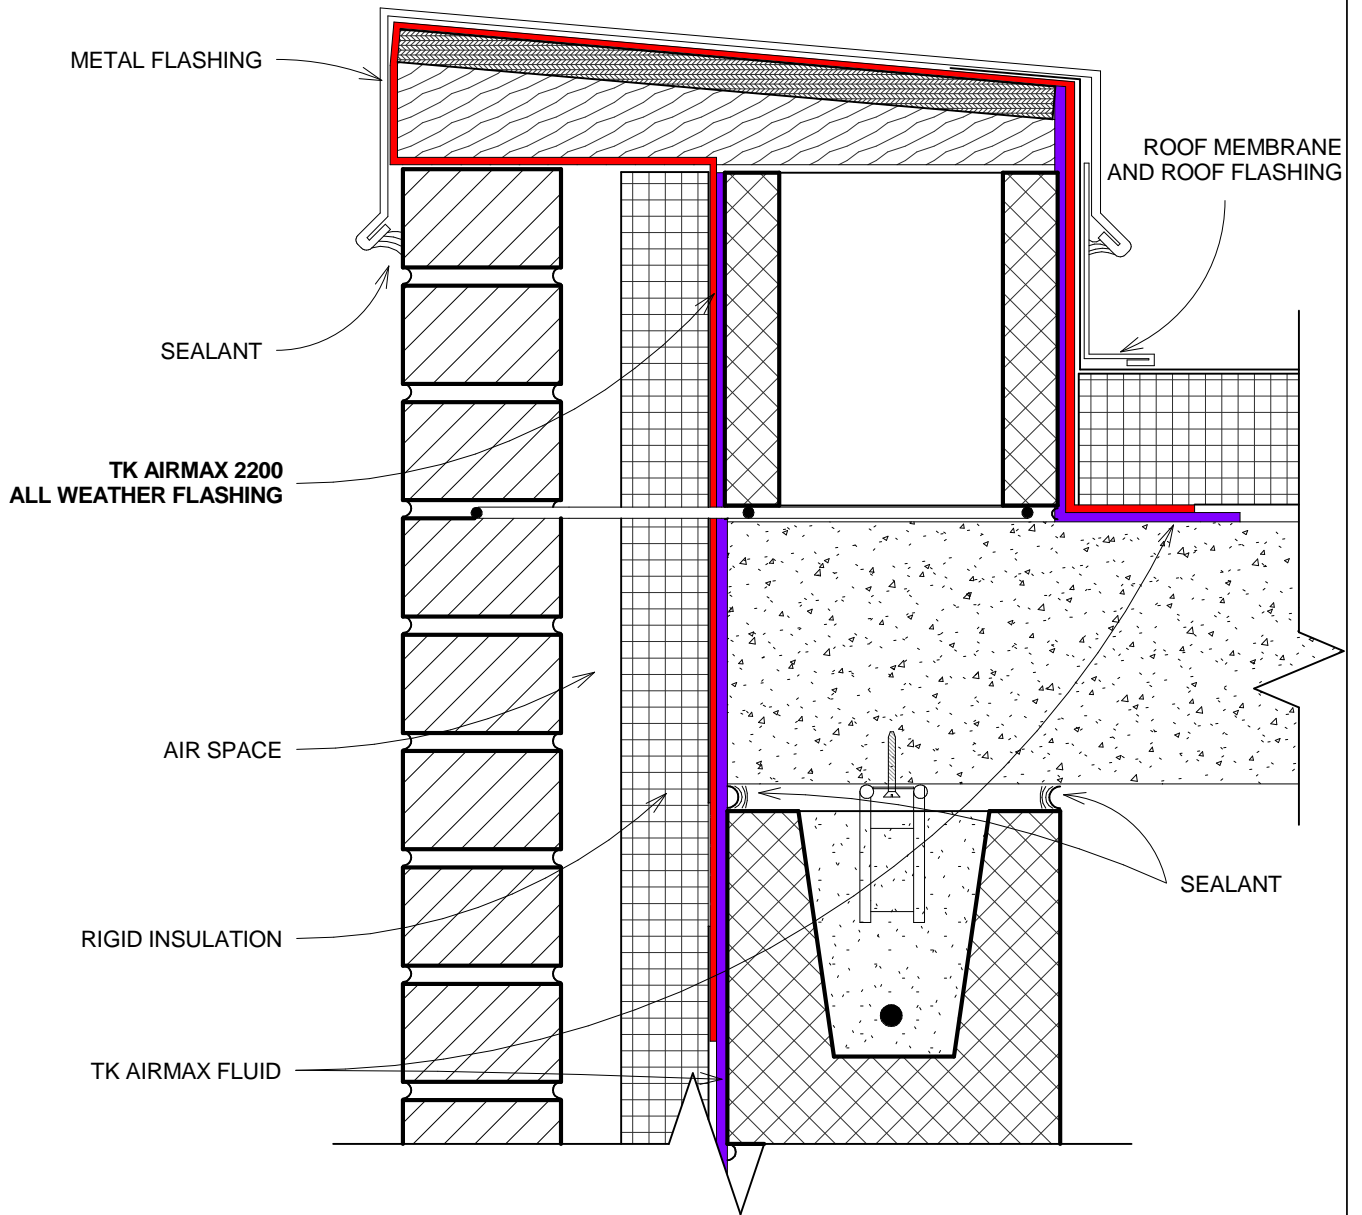

TK AIRMAX™
Air and Vapor Barriers

www.tkproducts.com


PARAPET DETAIL

TK AIRMAX

TKC-A

Scale 3" = 1'-0"

1/26/2012 1:47:43 PM

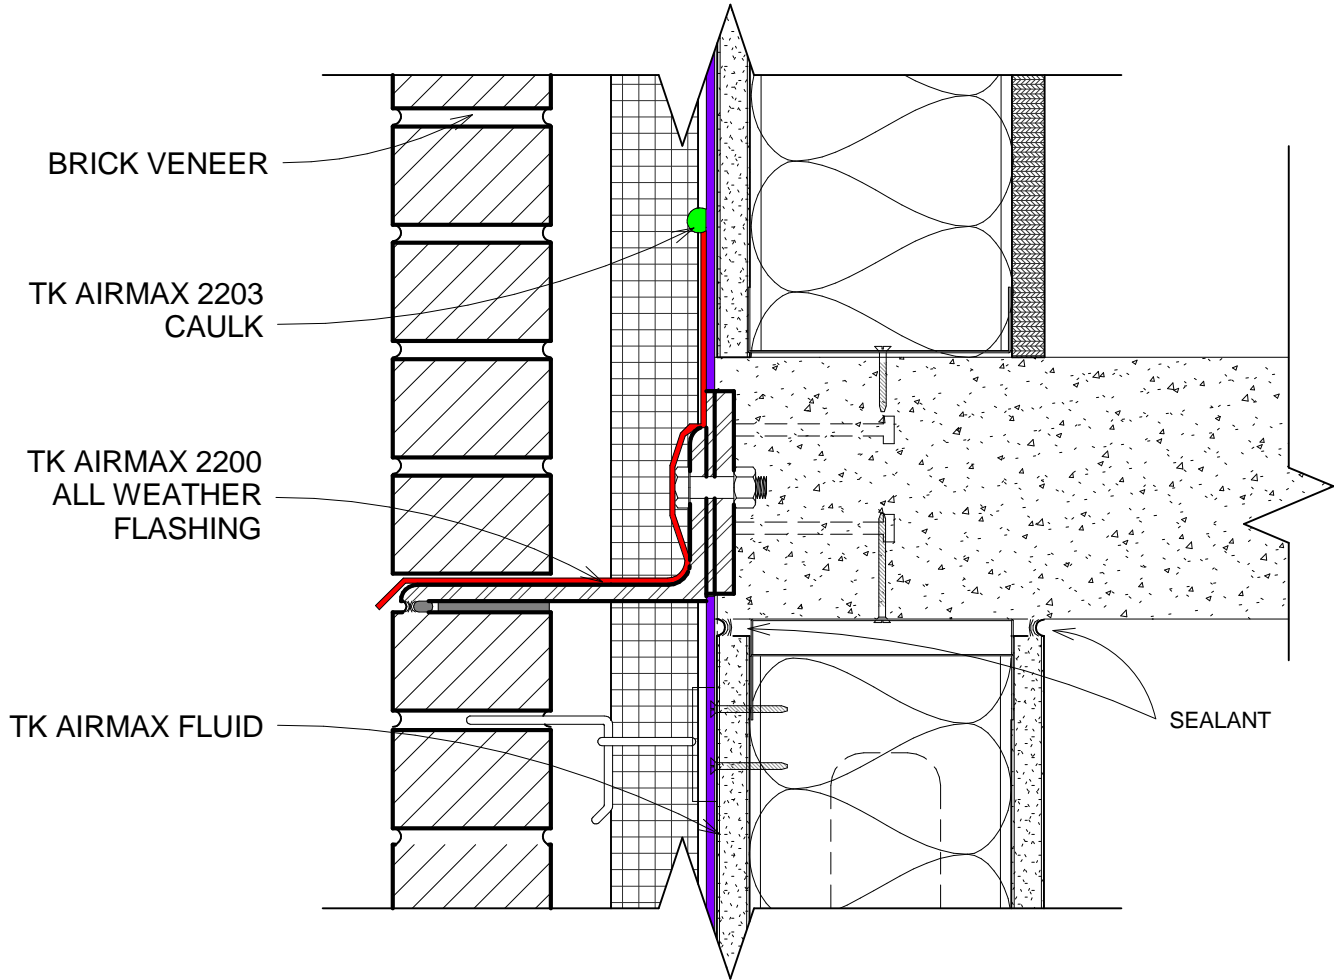

TK AIRMAX™
Air and Vapor Barriers

www.tkproducts.com


SHELF ANGLE / INTER-STORY
CONNECTION DETAIL

TK AIRMAX

TKS-H

Scale 3" = 1'-0"

1/26/2012 11:04:49 AM

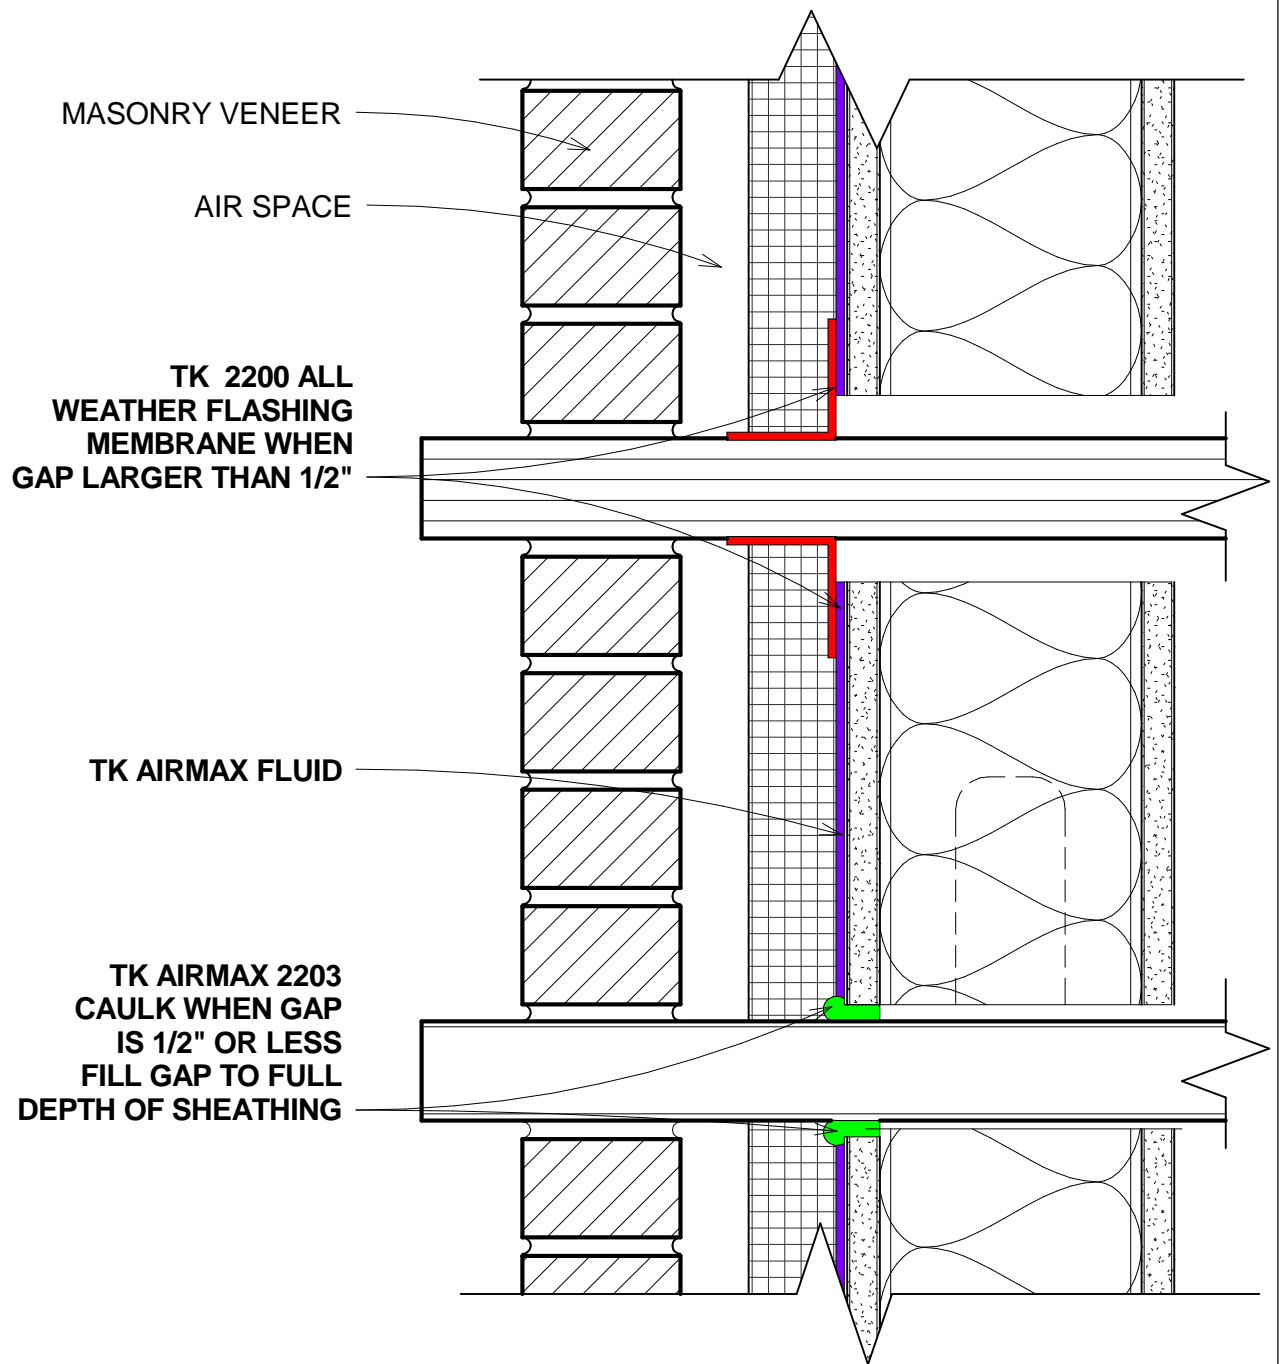

TK AIRMAX™
Air and Vapor Barriers

www.tkproducts.com


PENETRATION DETAIL

TK AIRMAX

TKS-G

Scale 3" = 1'-0"

1/26/2012 11:56:35 AM

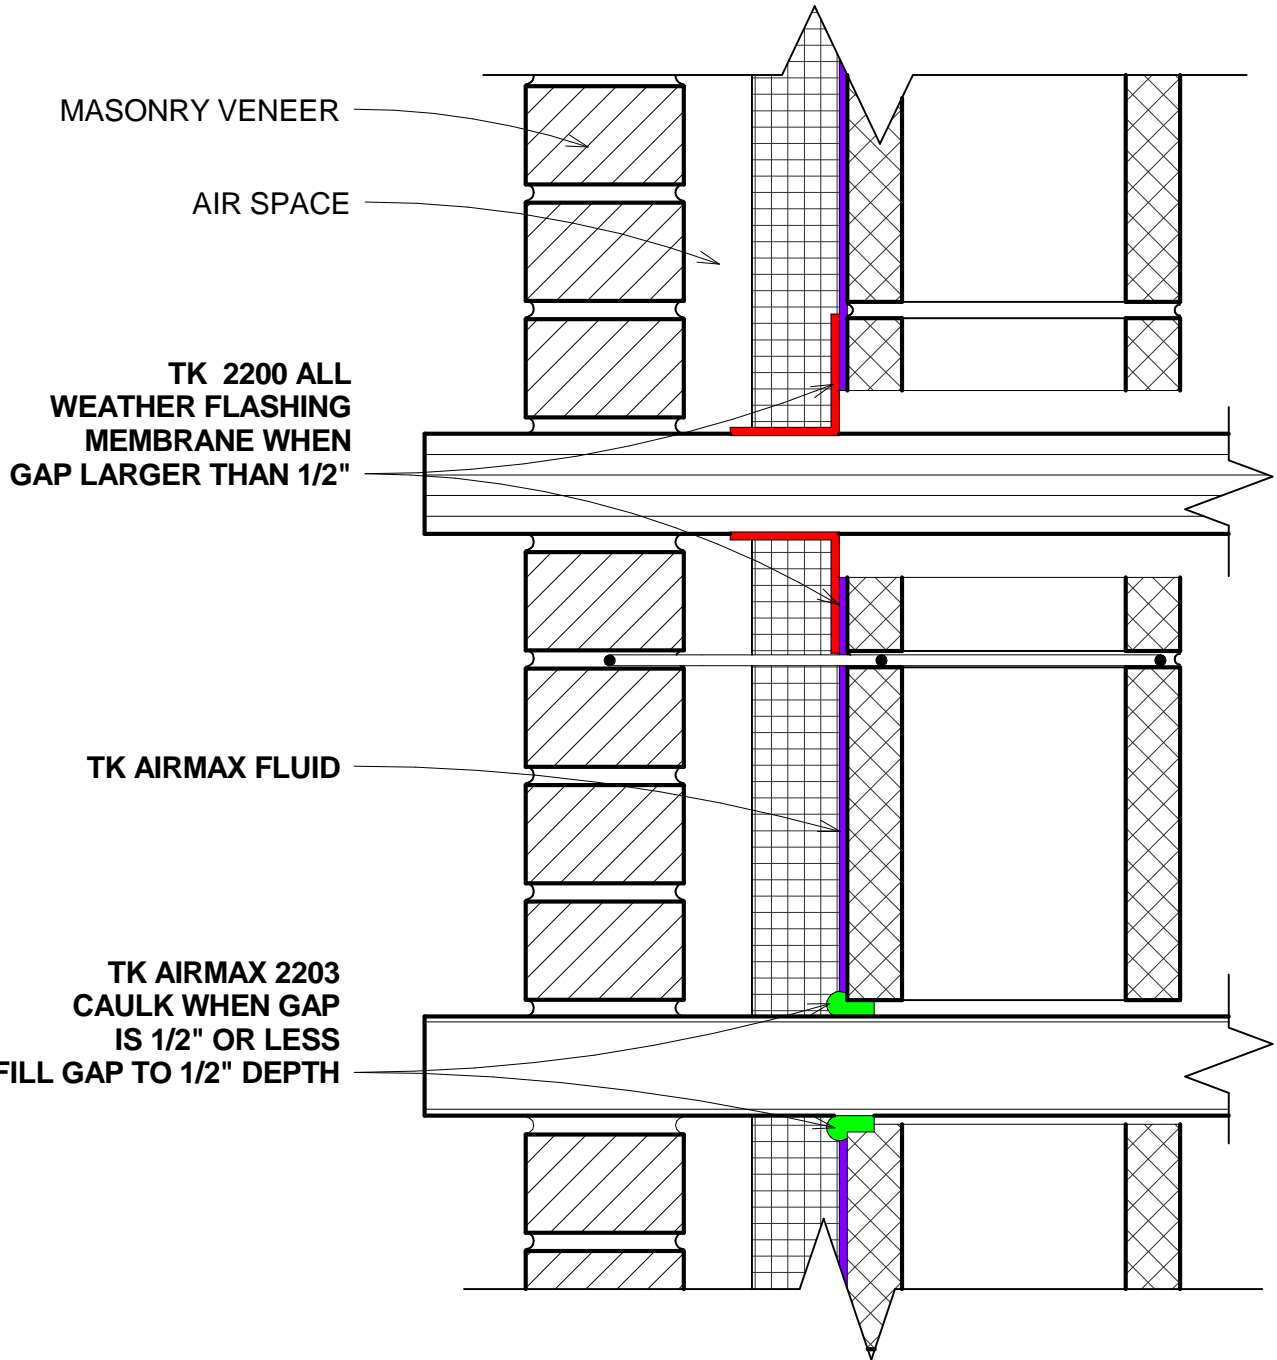

TK AIRMAX™
Air and Vapor Barriers


www.tkproducts.com

PENETRATION DETAIL


TK AIRMAX


TKC-G

Scale 3" = 1'-0"

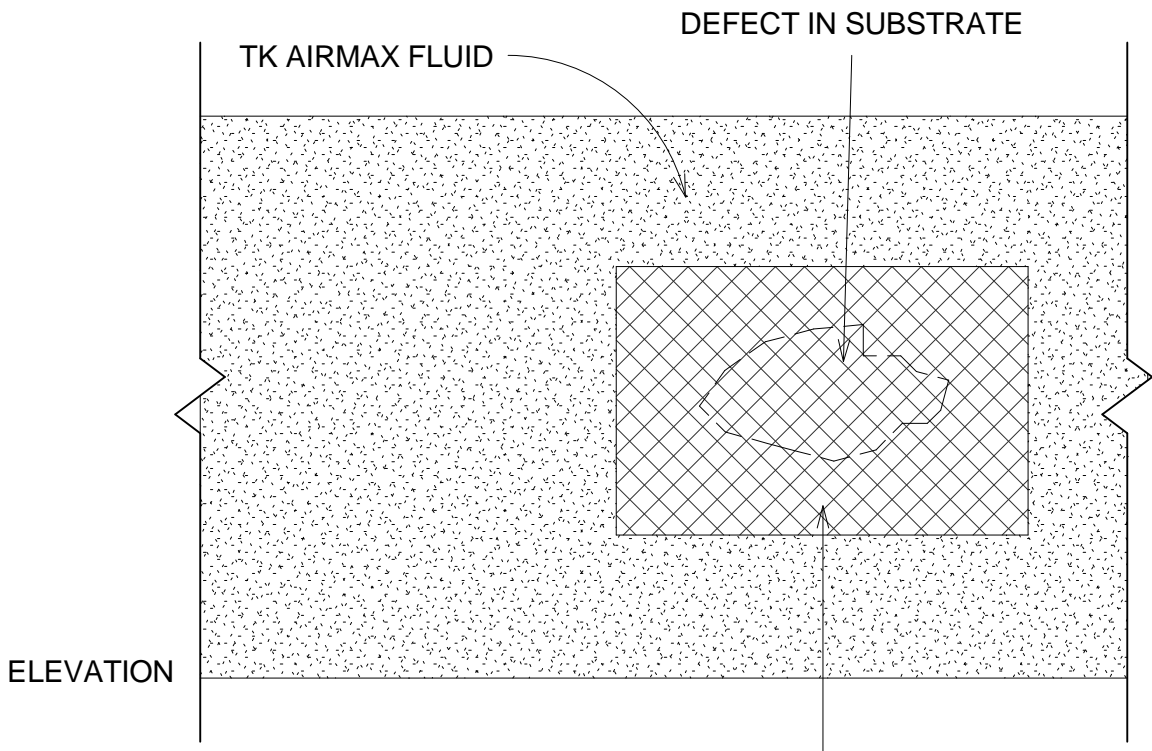

DEFECT COVERED WITH AIRMAX 2200 ALL WEATHER FLASHING

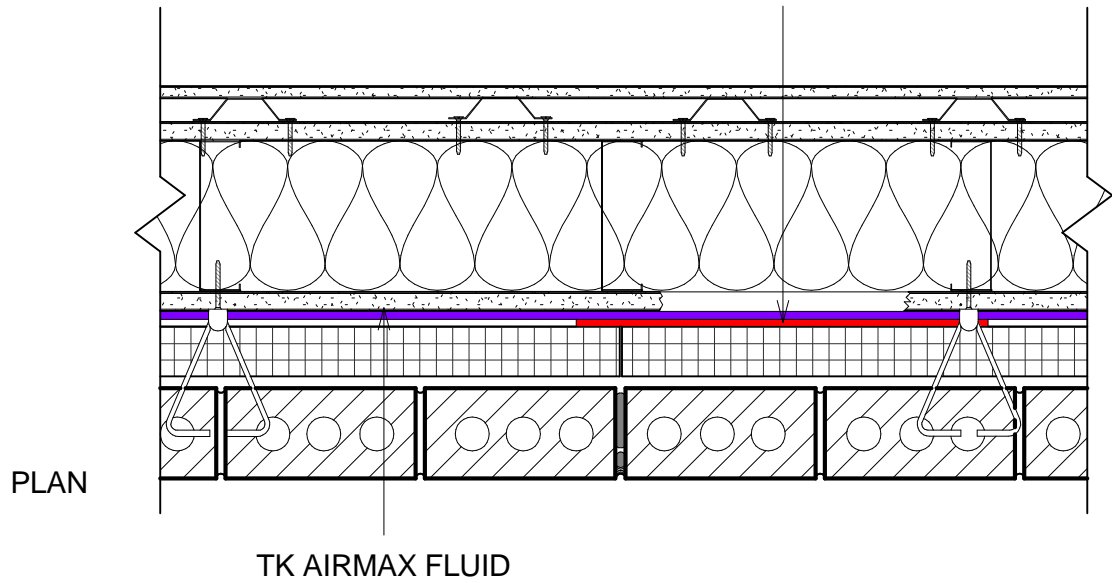


	<p>TK AIRMAX AT SUBSTRATE DEFECT</p>	TK AIRMAX
		TK-I
<p>www.tkproducts.com</p>		<p>Scale 1 : 7</p>

TK AIRMAX 2203 CAULK

TK AIRMAX 2200 ALL WEATHER THRU-WALL FLASHING


TK AIRMAX FLUID

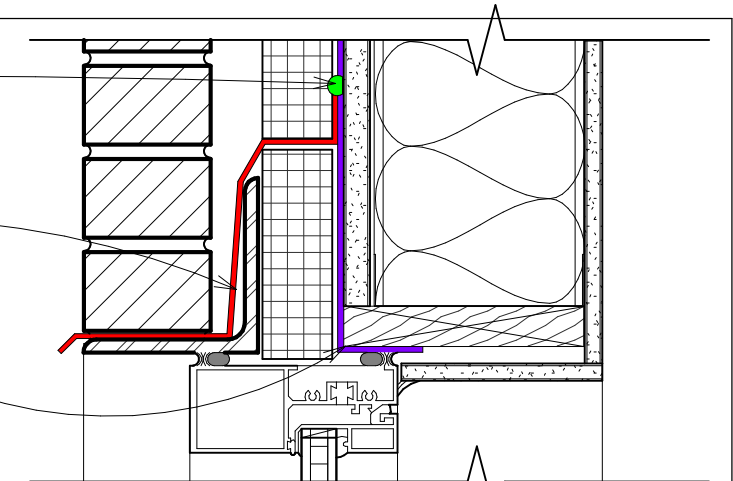

HEAD


TK AIRMAX 2200 ALL WEATHER THRU-WALL FLASHING

TK AIRMAX FLUID

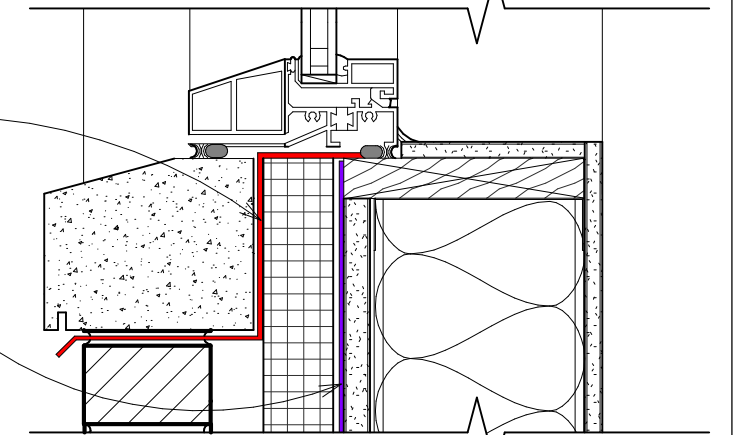

SILL

TK AIRMAX FLUID

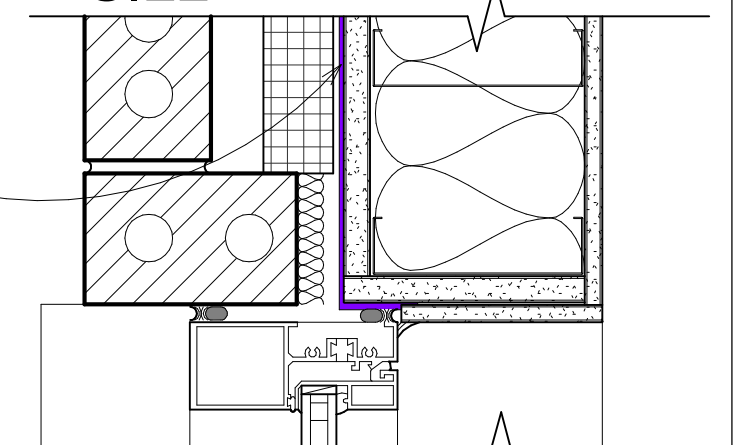

JAMB

TK AIRMAX™
Air and Vapor Barriers

www.tkproducts.com

WINDOW DETAILS

TK AIRMAX


TKS-C

Scale 1 : 5

TK AIRMAX 2203 CAULK

TK AIRMAX 2200 ALL WEATHER THRU-WALL FLASHING


TK AIRMAX FLUID

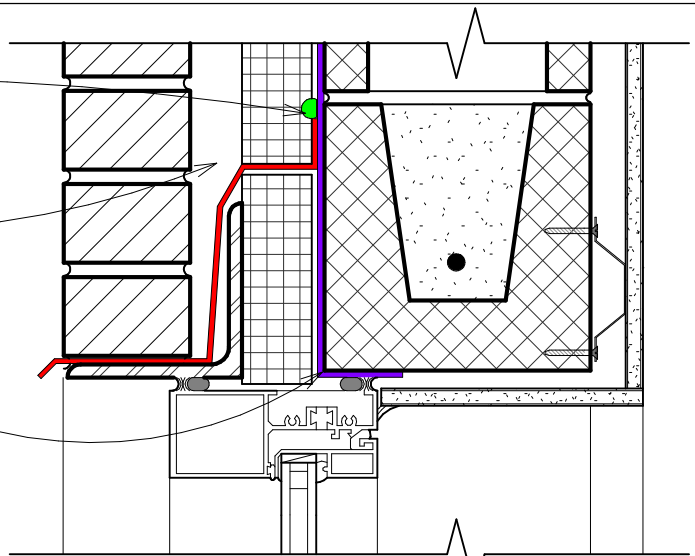

HEAD


TK AIRMAX 2200 ALL WEATHER THRU-WALL FLASHING

TK AIRMAX FLUID

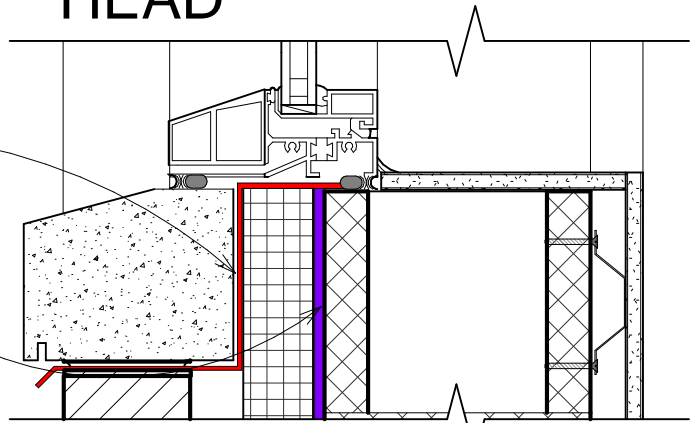

SILL

TK AIRMAX FLUID

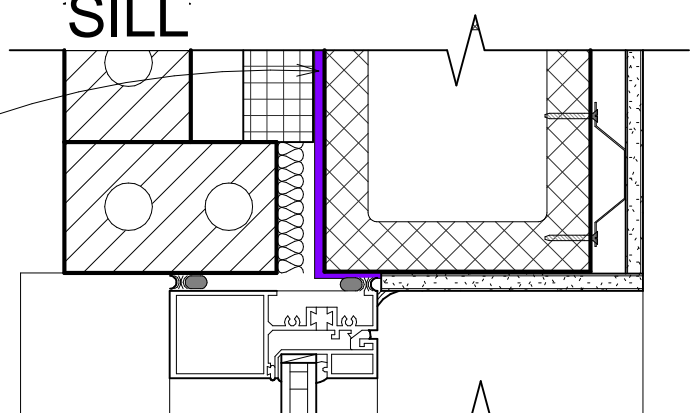

JAMB

TK AIRMAX™
Air and Vapor Barriers

www.tkproducts.com

WINDOW DETAILS

TK AIRMAX

TKC-C

Scale 1 : 5

1/26/2012 2:11:50 PM